



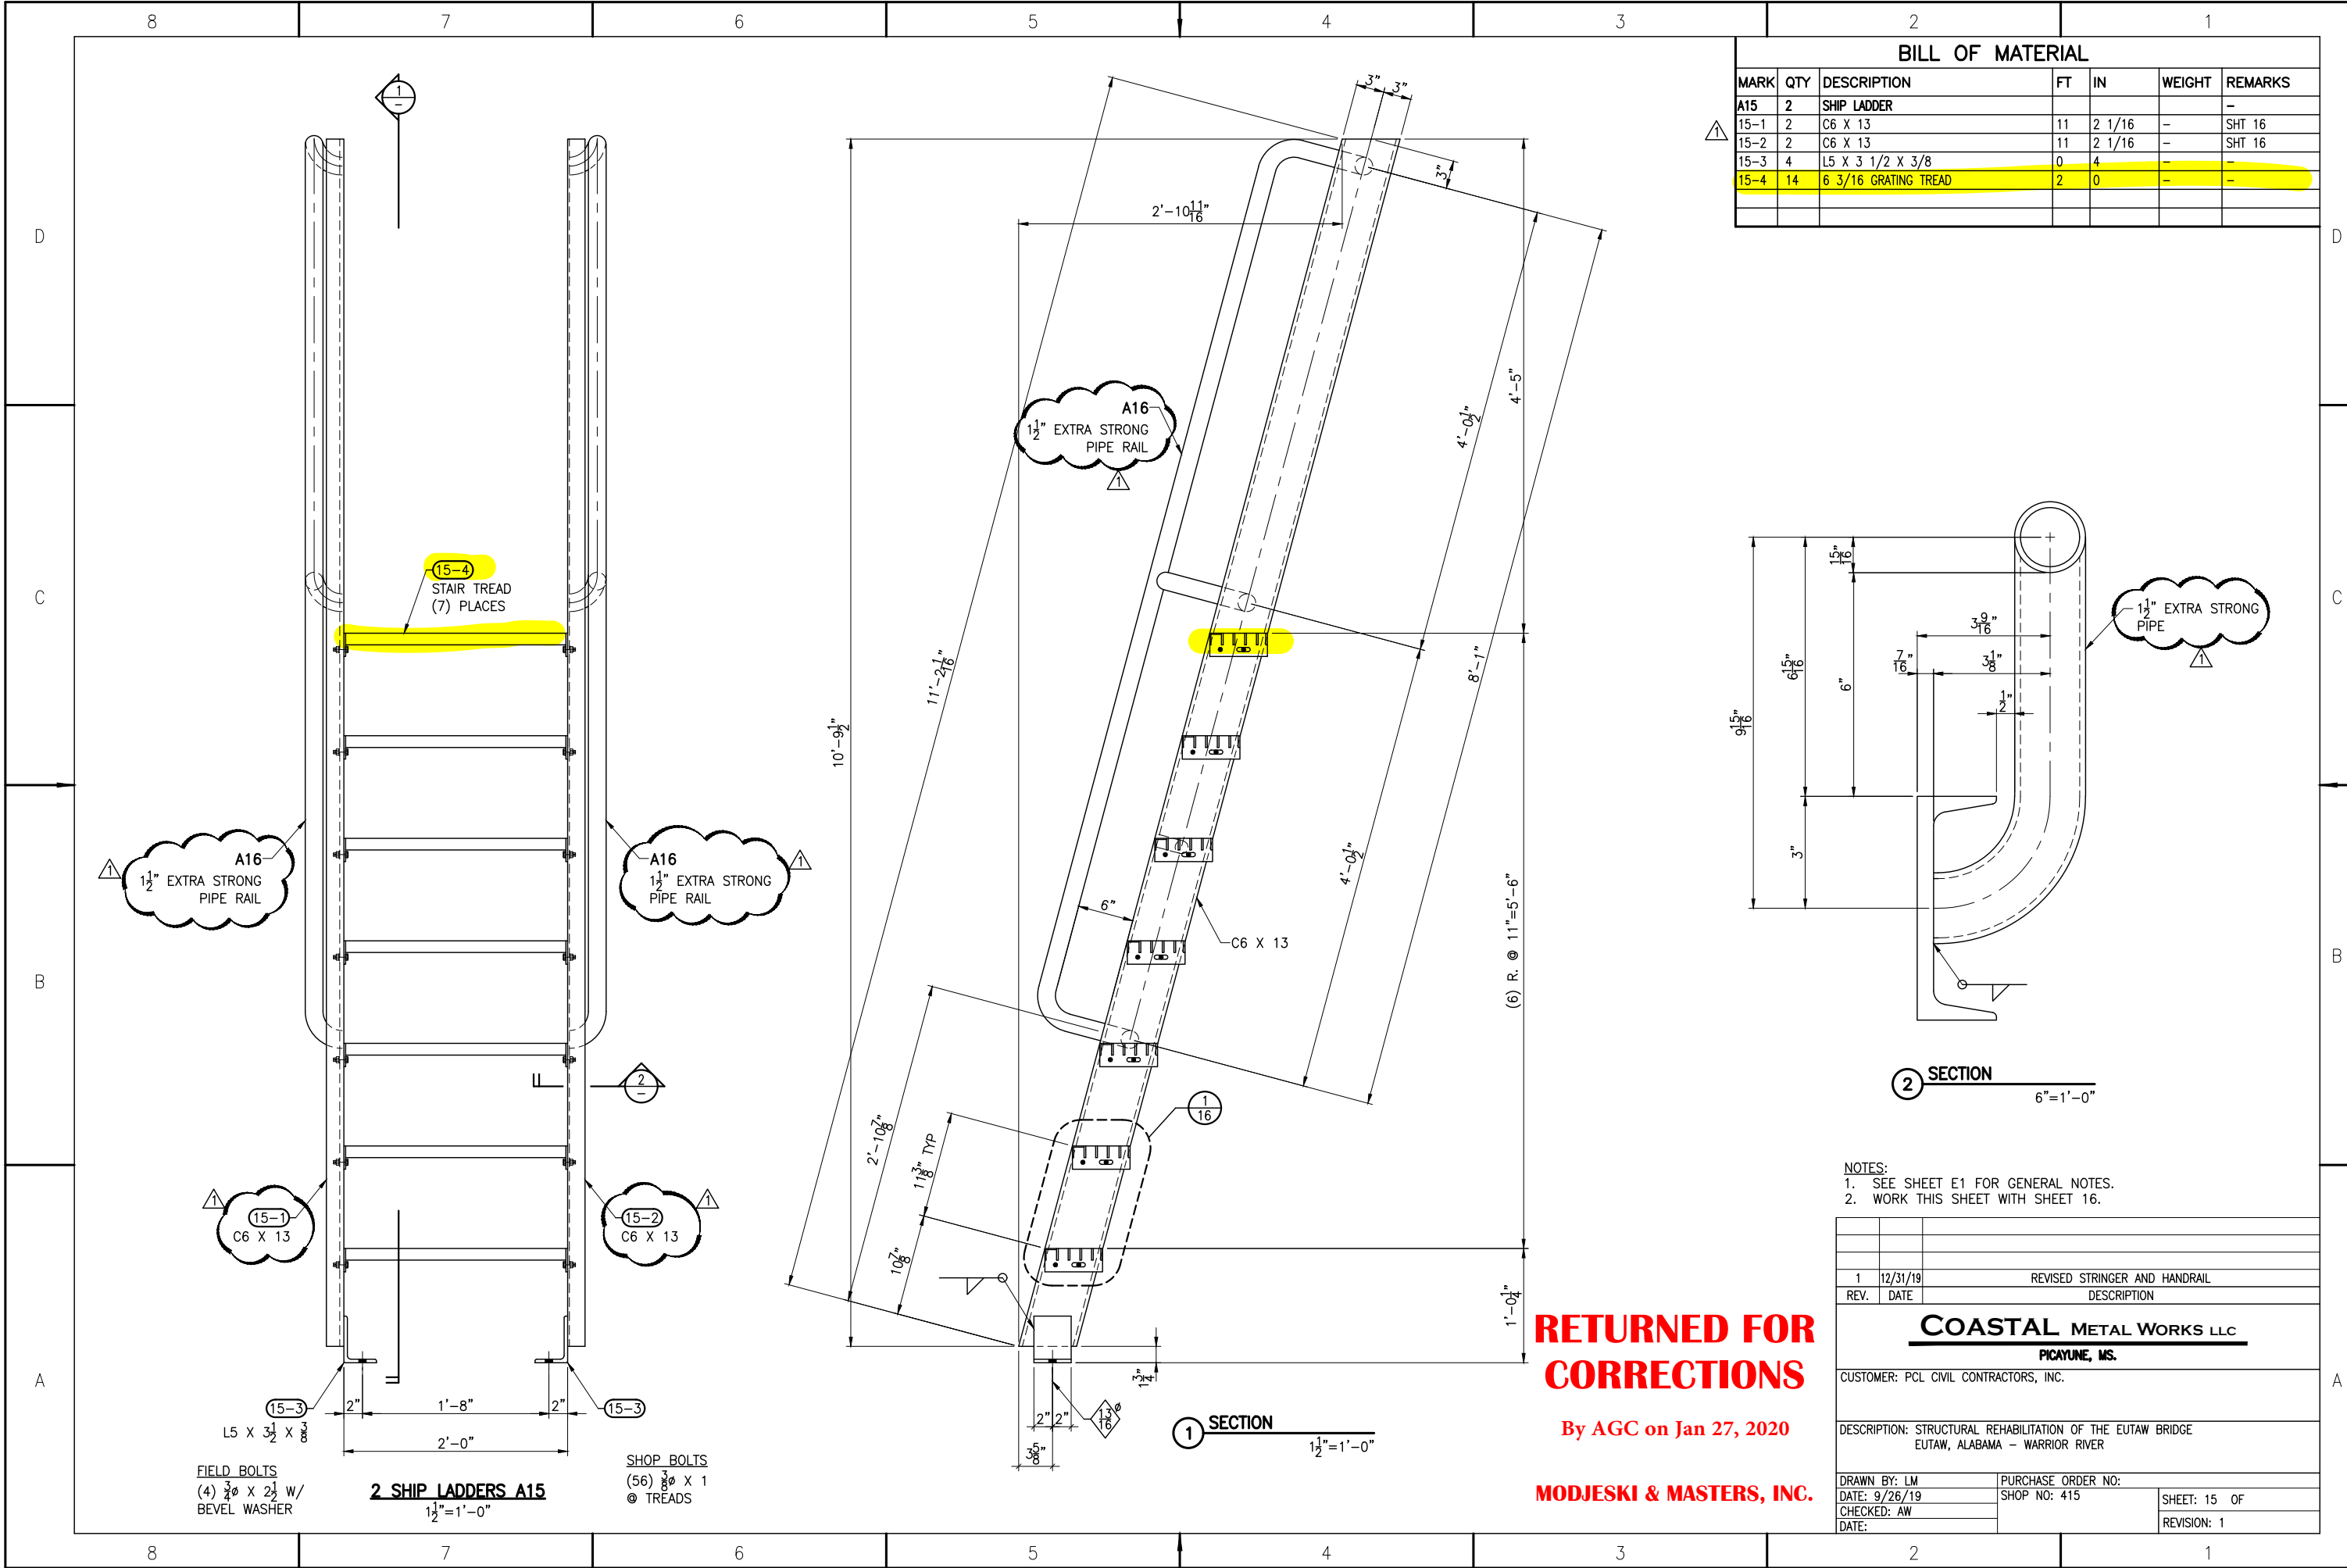

BILL OF MATERIAL					
MARK	QTY	DESCRIPTION	FT	IN	WEIGHT
A15	2	SHIP LADDER			-
15-1	2	C6 X 13	11	2 1/16	-
15-2	2	C6 X 13	11	2 1/16	-
15-3	4	L5 X 3 1/2 X 3/8	0	4	-
15-4	14	6 3/16 GRATING TREAD	2	0	-

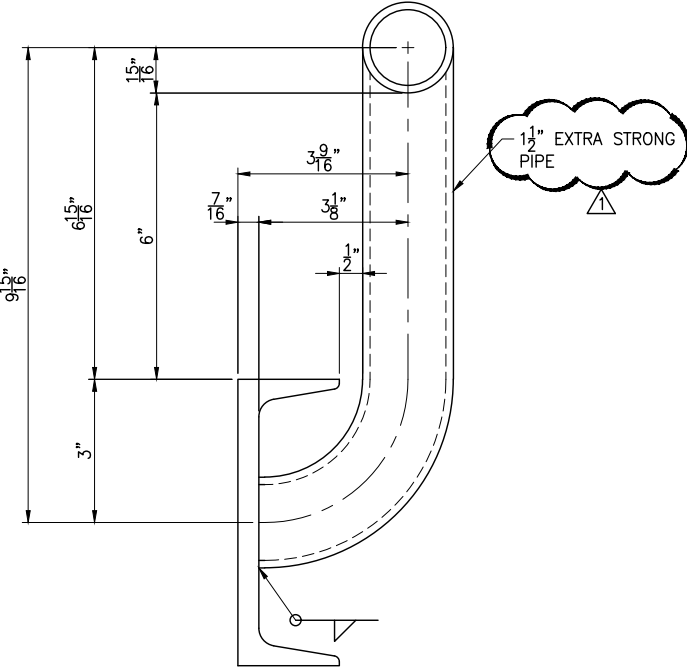

2 SECTION
6"=1'-0"

- NOTES:
1. SEE SHEET E1 FOR GENERAL NOTES.
2. WORK THIS SHEET WITH SHEET 16.

1	12/31/19	REVISED STRINGER AND HANDRAIL
REV.	DATE	DESCRIPTION
COASTAL METAL WORKS LLC PICAYUNE, MS.		
CUSTOMER: PCL CIVIL CONTRACTORS, INC.		
DESCRIPTION: STRUCTURAL REHABILITATION OF THE EUTAW BRIDGE EUTAW, ALABAMA - WARRIOR RIVER		
DRAWN BY: LM	PURCHASE ORDER NO:	
DATE: 9/26/19	SHOP NO: 415	SHEET: 15 OF
CHECKED: AW		REVISION: 1
DATE:		

RETURNED FOR
CORRECTIONS

By AGC on Jan 27, 2020

MODJESKI & MASTERS, INC.