




9 STAIR DETAIL - HANDRAIL - SECTION - WALL MOUNT - TYP
3" = 1'-0"

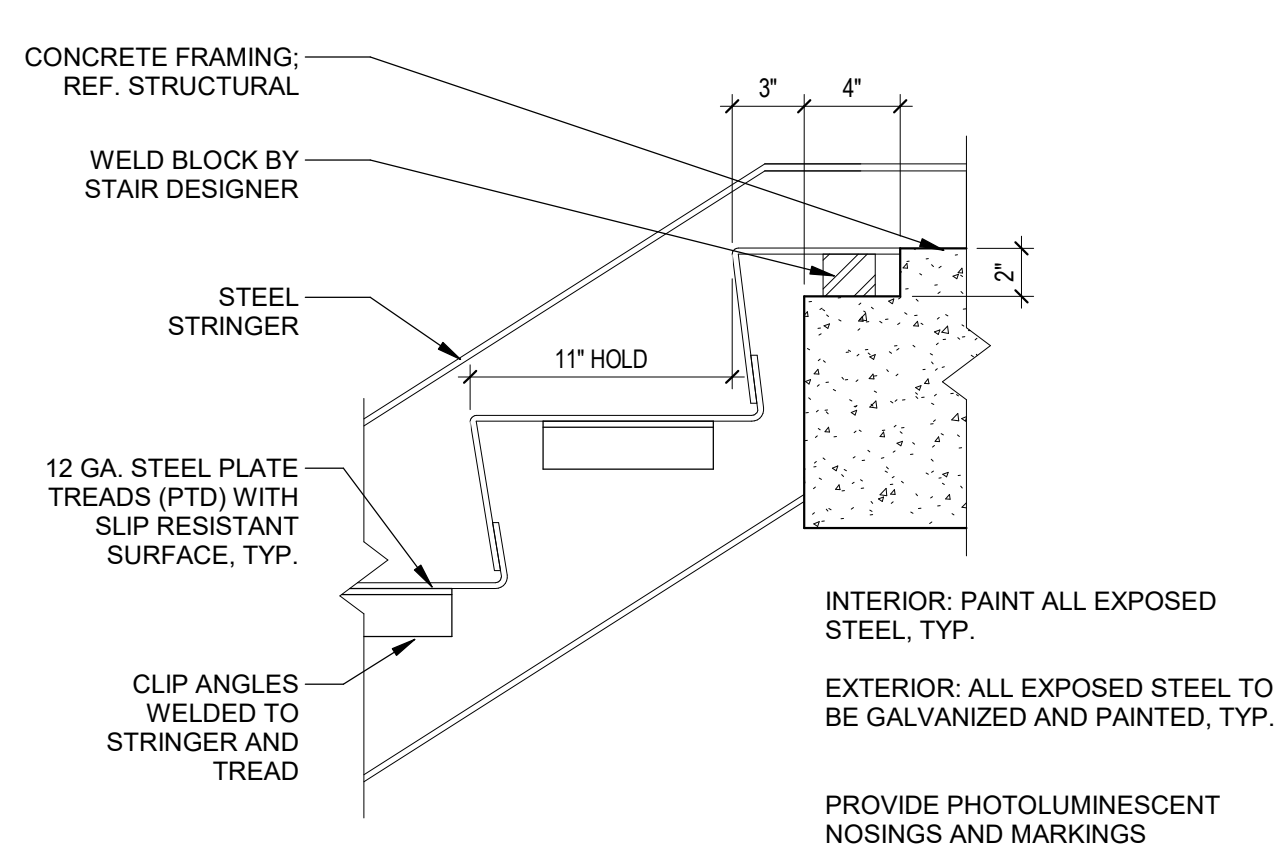


5 STAIR DETAIL - TREAD AND RISER @ TOP OF STAIR
1 1/2" = 1'-0"

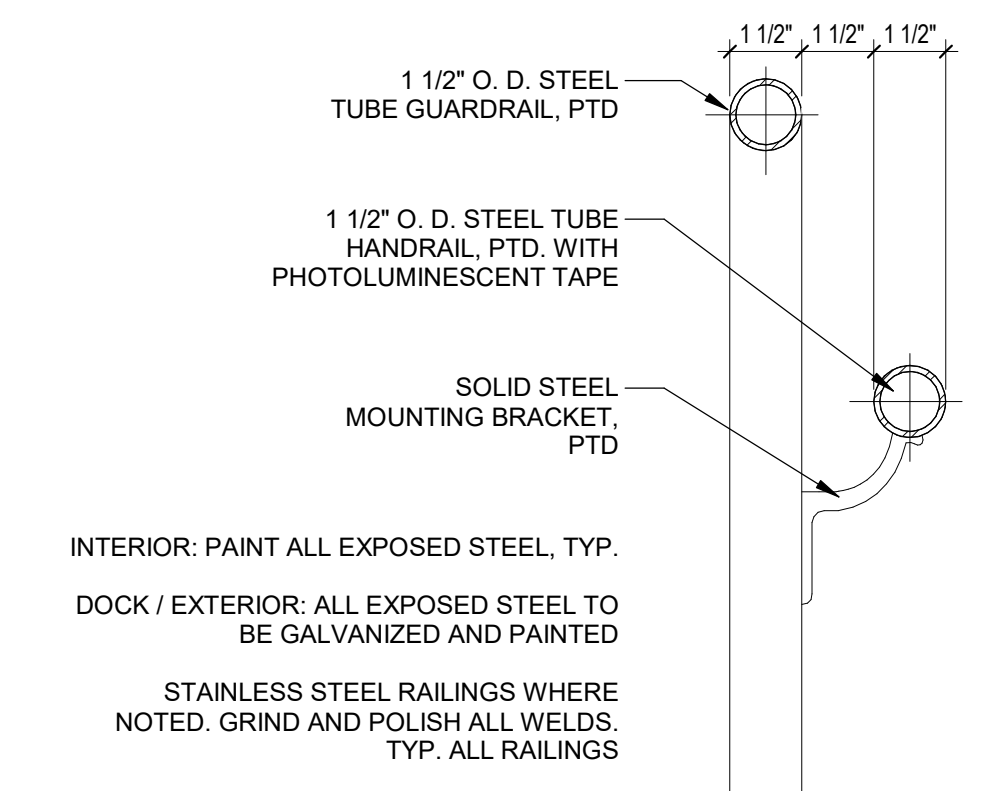


8 STAIR DETAIL - GUARDRAIL / HANDRAIL - SECTION - TYP
3" = 1'-0"

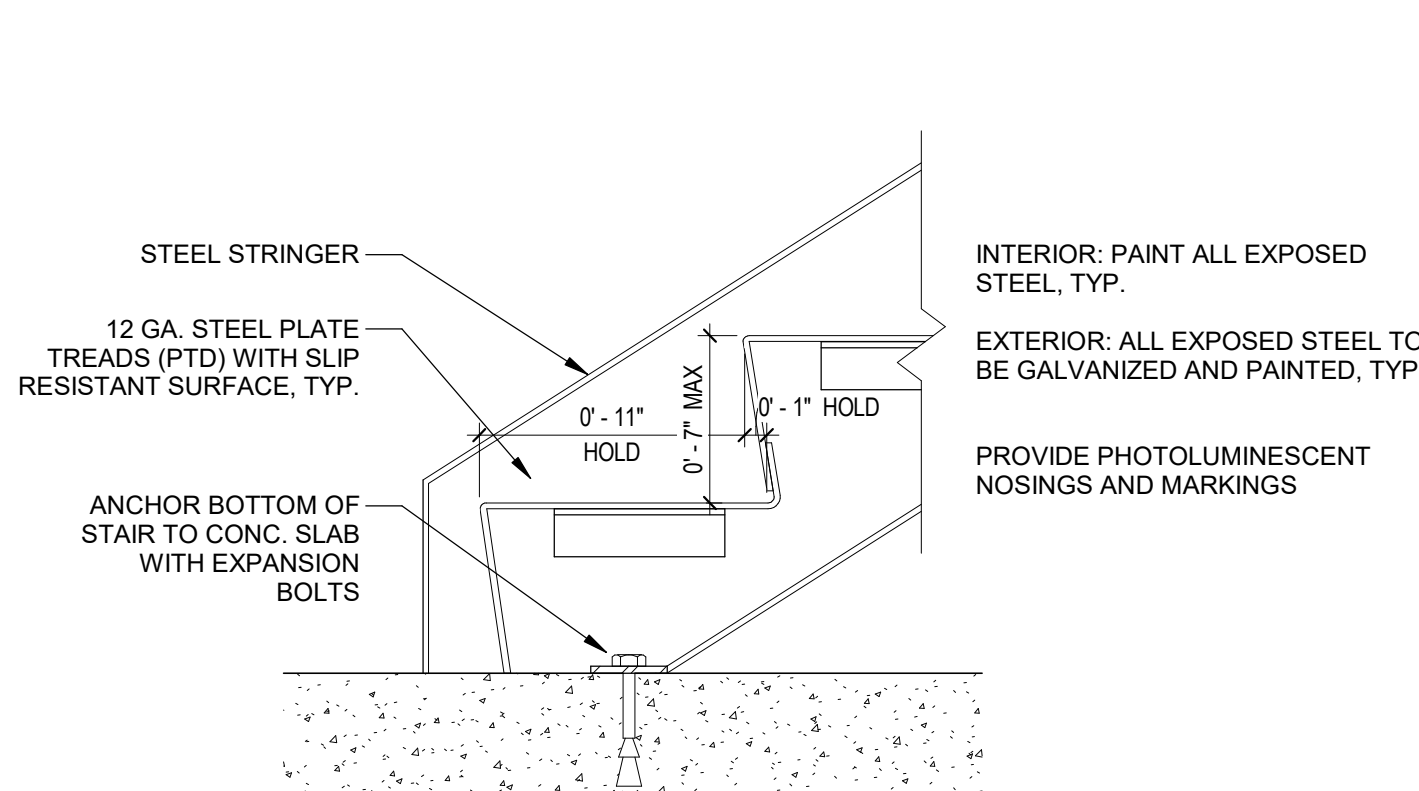


4 STAIR DETAIL - TREAD AND RISER - SECTION - AT BASE
1 1/2" = 1'-0"

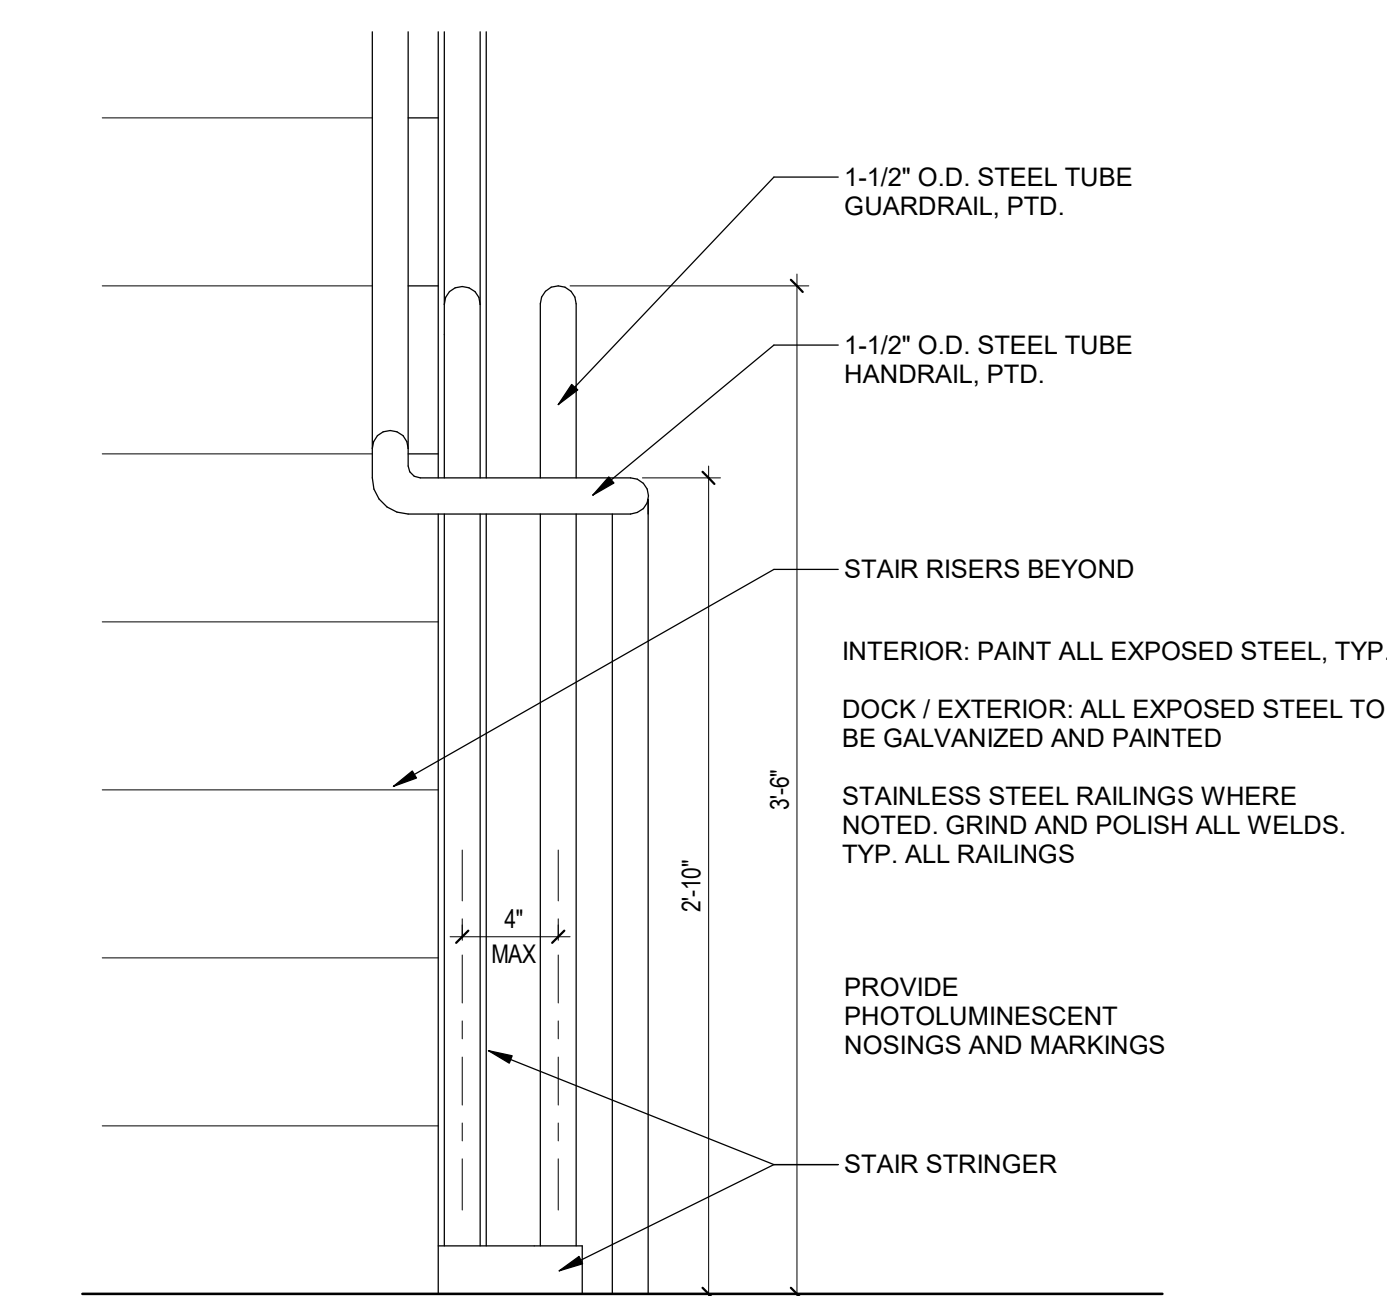


7 STAIR DETAIL - GUARDRAIL / HANDRAIL - ELEV AT LANDING
1 1/2" = 1'-0"

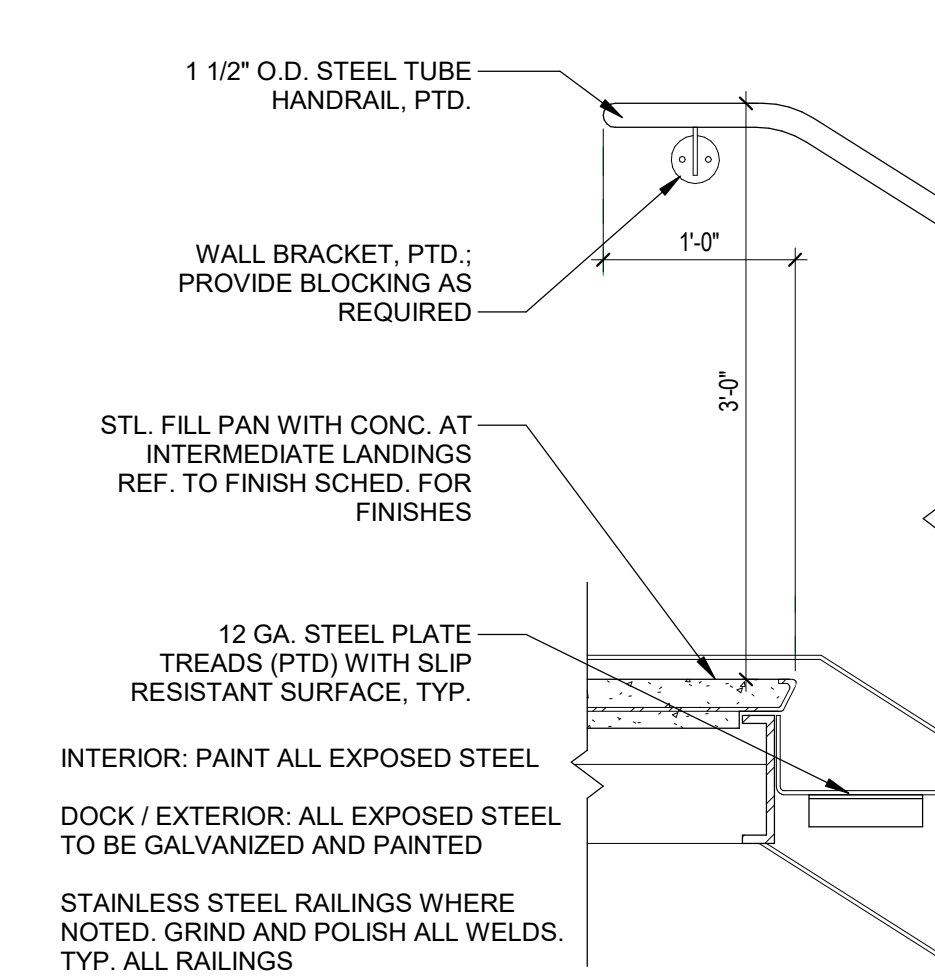


3 HANDRAIL ELEV. - WALL MOUNT - TOP OF STAIRS
1" = 1'-0"

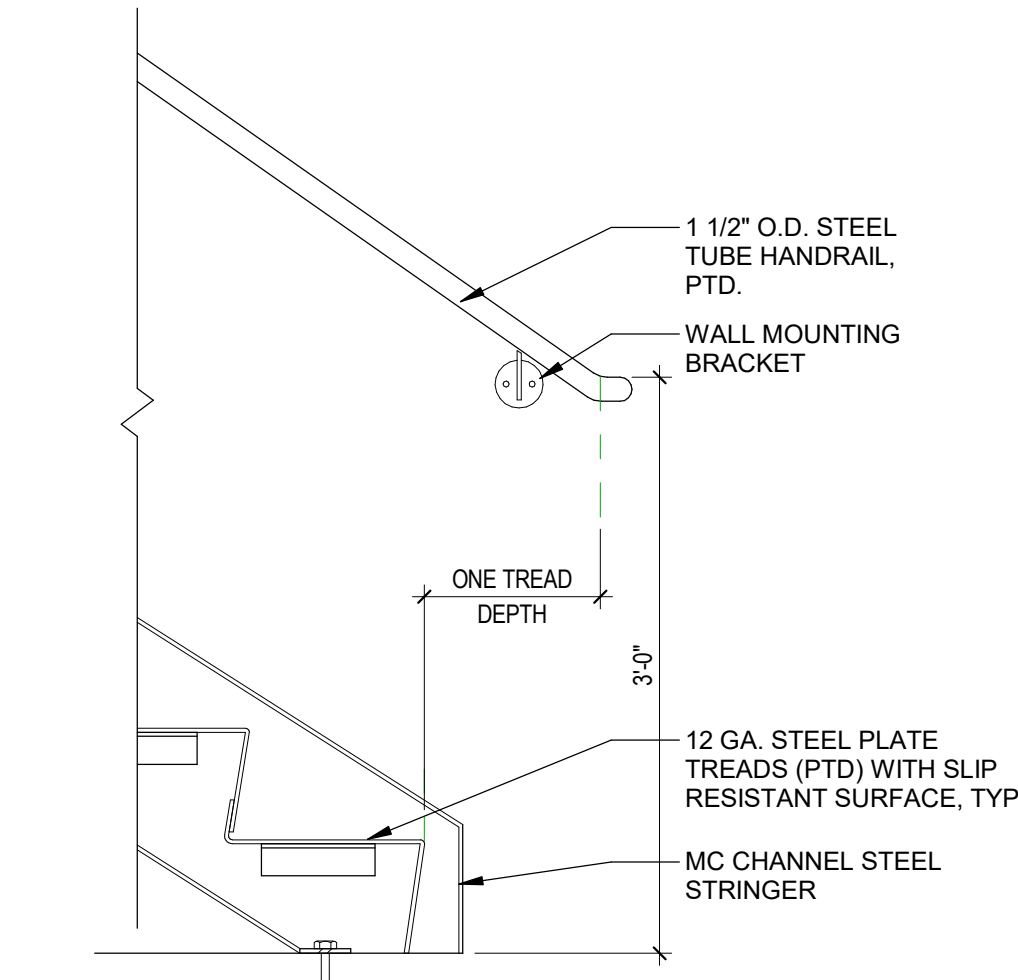


2 HANDRAIL ELEV. - WALL MOUNT - BOTTOM OF STAIRS
1" = 1'-0"

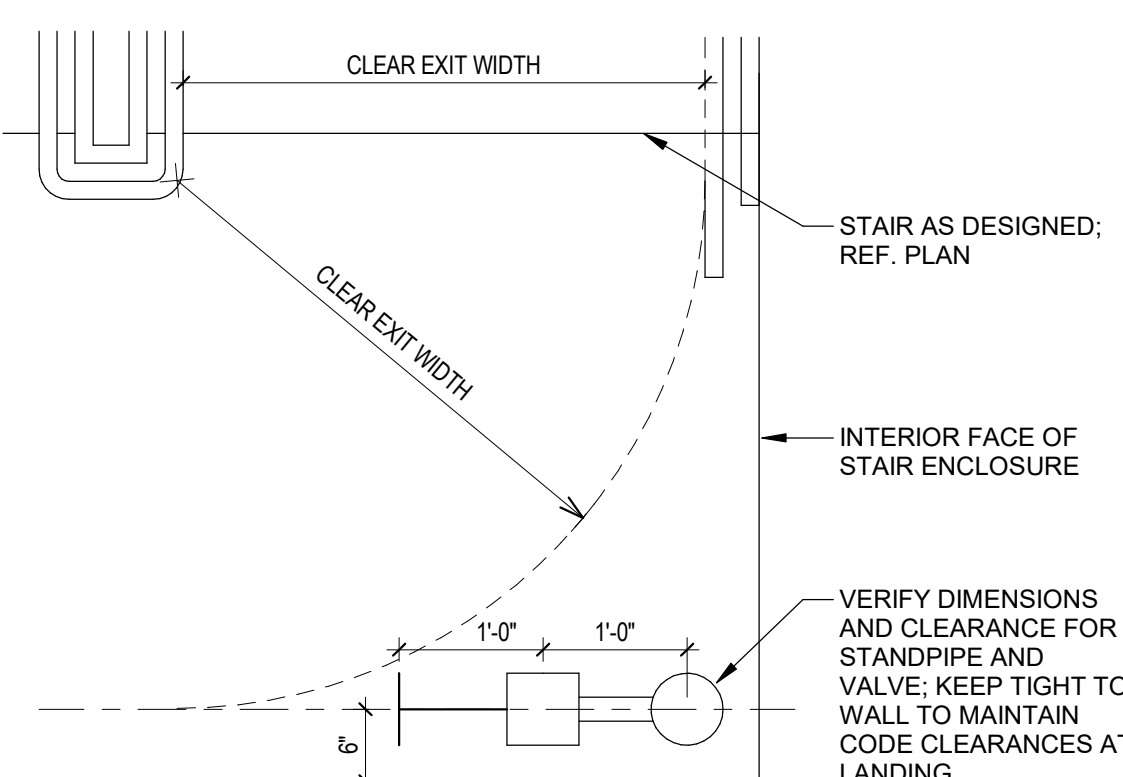

10 STAIR DETAIL - STANDPIPE CLEARANCE
3/4" = 1'-0"

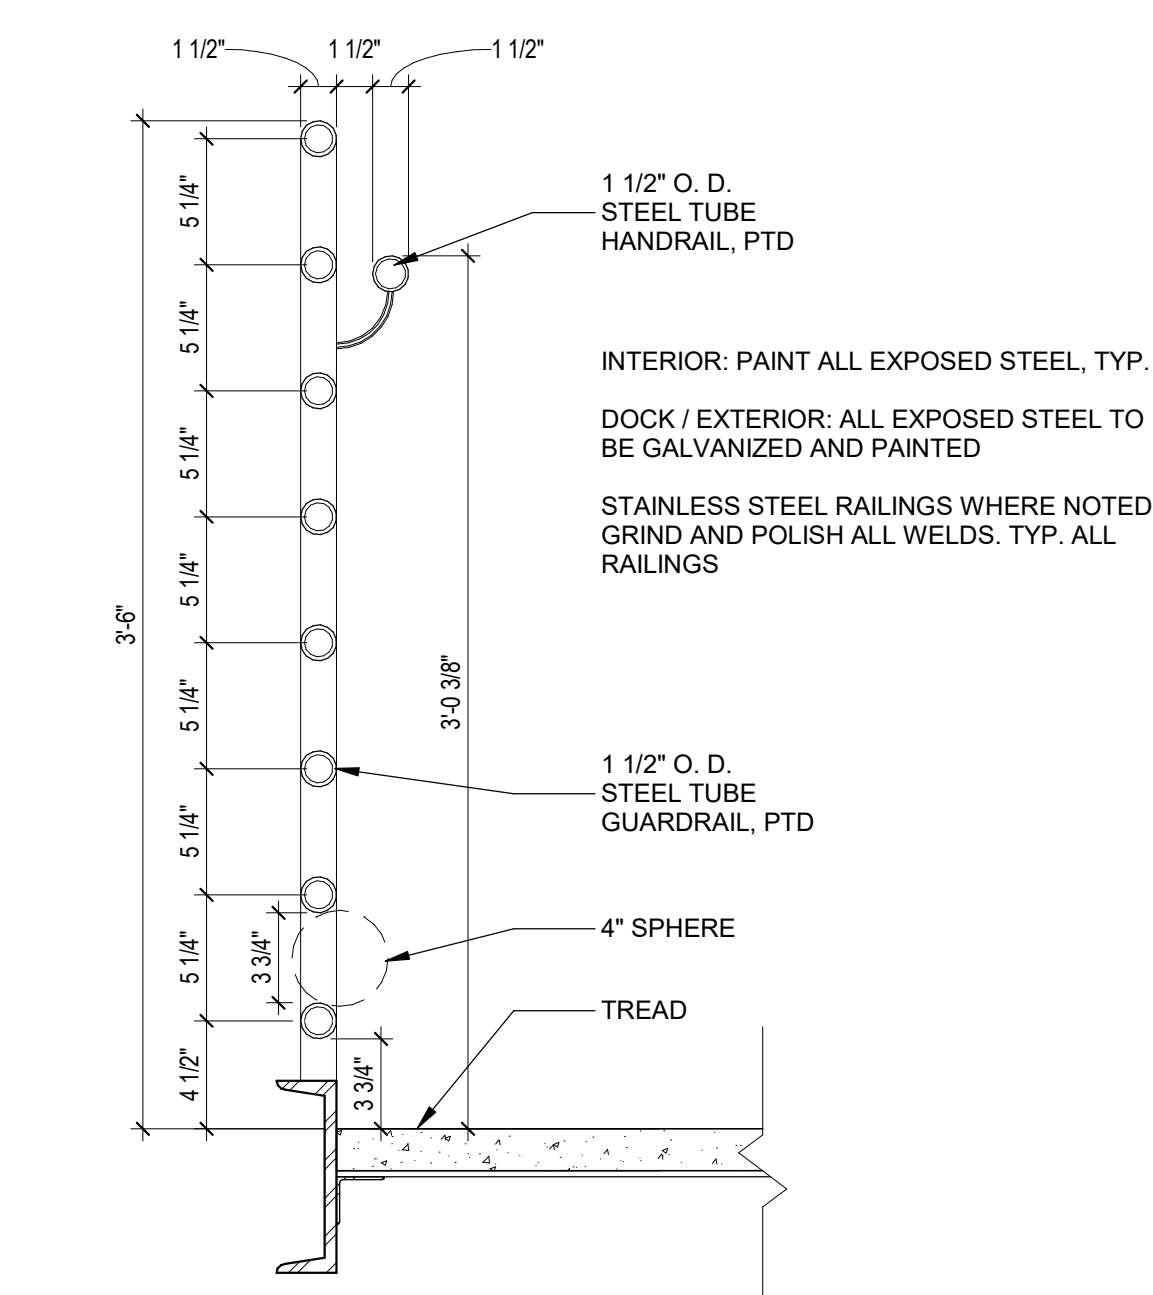

6 STAIR DETAIL - GUARDRAIL / HANDRAIL
1 1/2" = 1'-0"

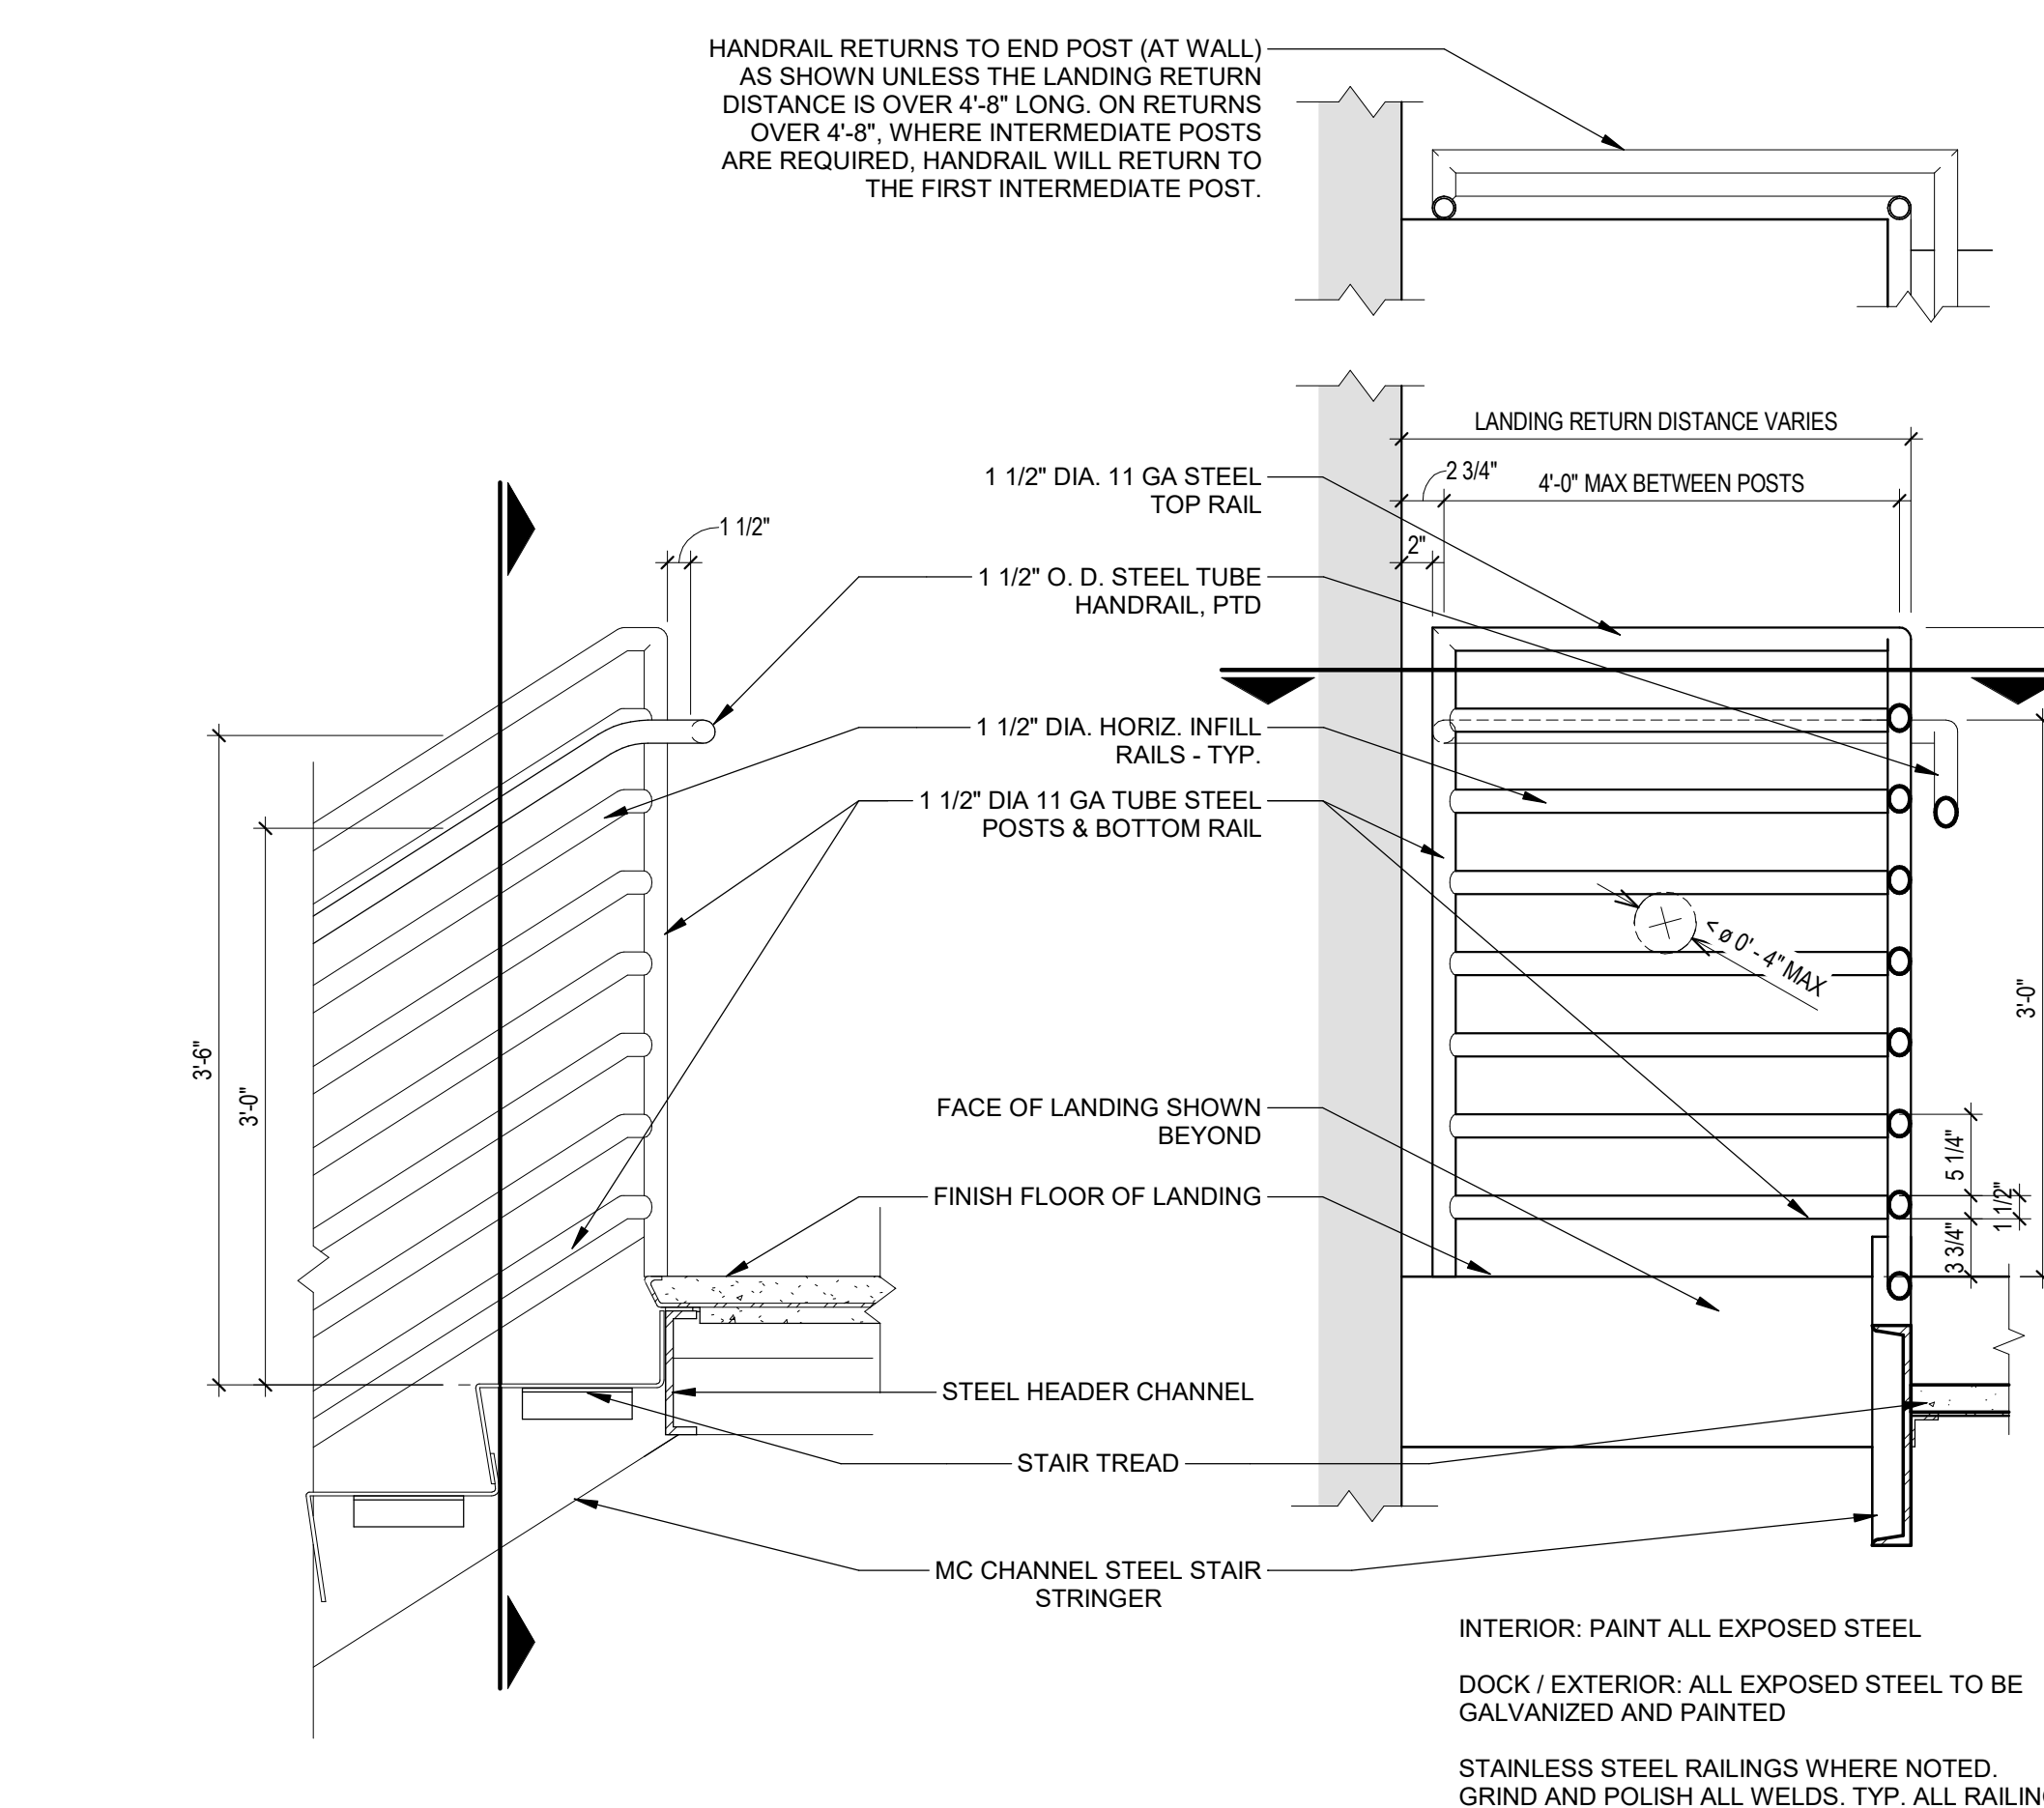

1 STAIR DETAIL - GUARDRAIL - HORIZONTAL INFILL
1" = 1'-0"

ISSUES

1	11.15.2024	ISSUE FOR PERMIT
2		
3		
4		
5		
6		
7		
8		
9		
10		

REVISIONS

