


# Suspended ceiling panel

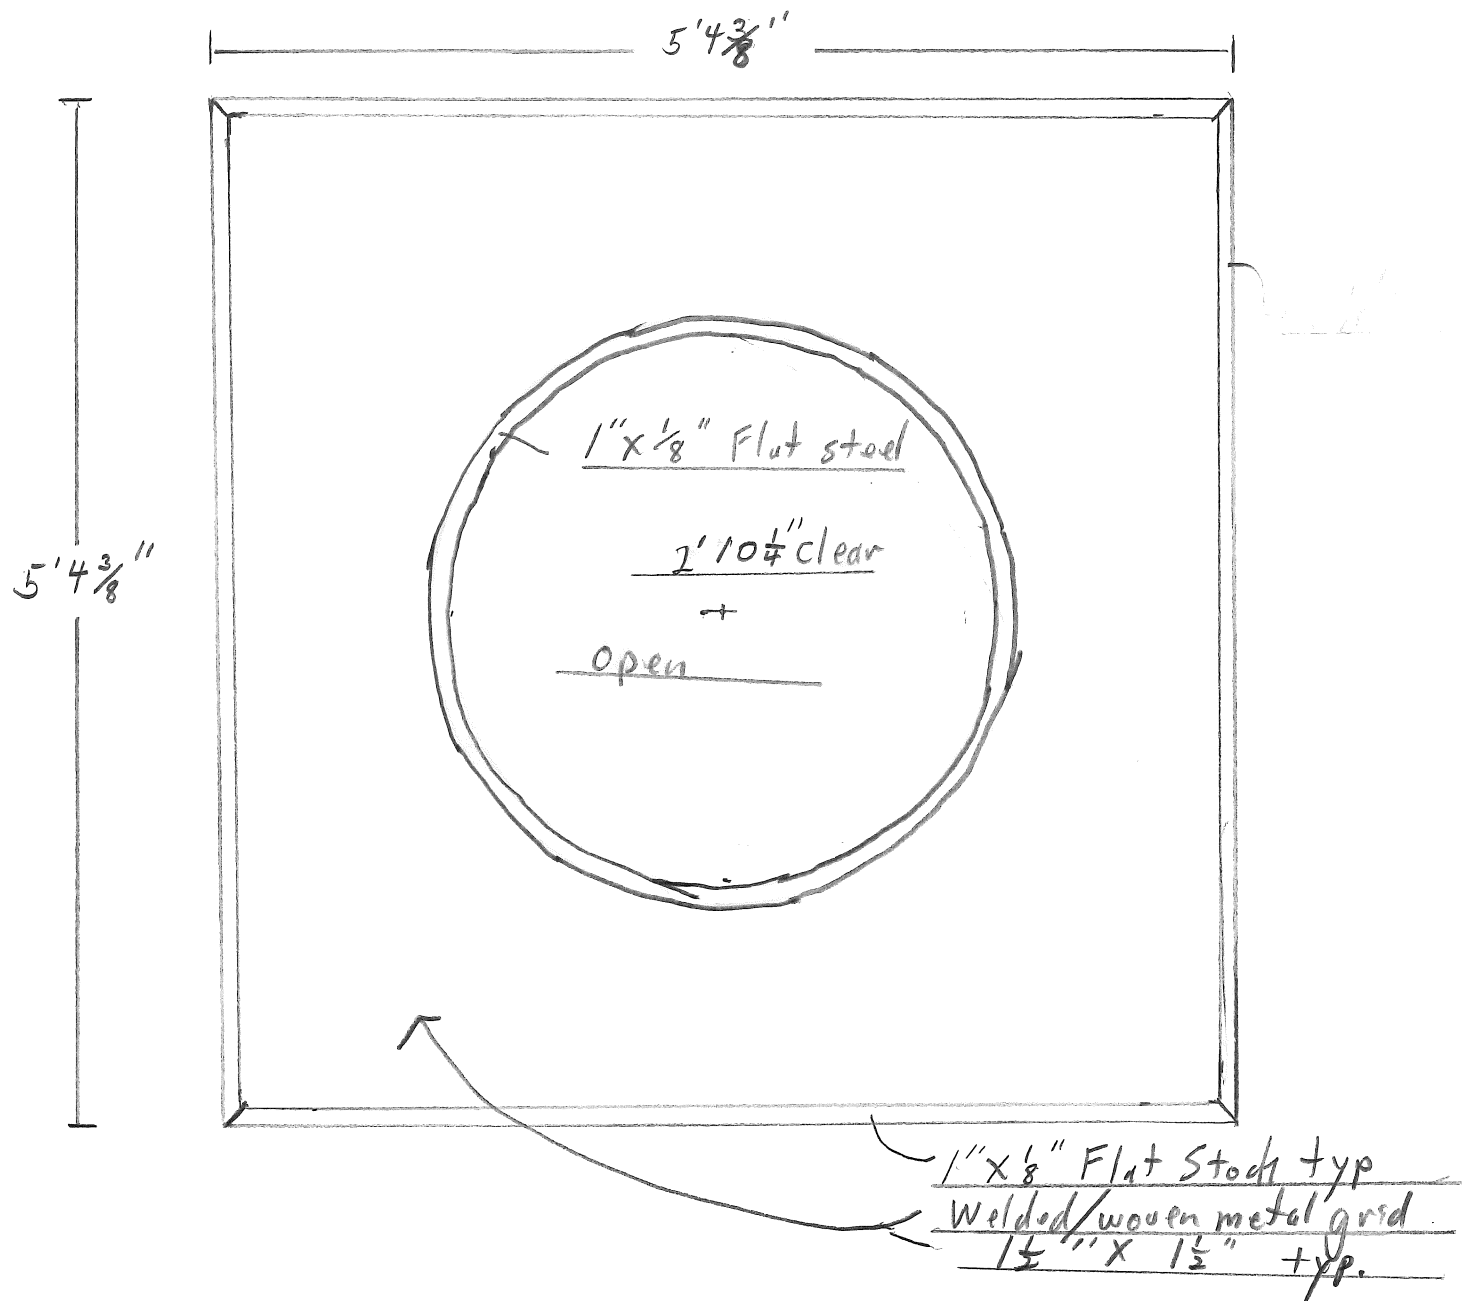

1" = 1'0"