


G:\Shared drives\Sek Designs\PROJECT FOLDER - CURRENT\SDLTaystee\01 - Drawings\04 - Shop\Taystee - Ship Ladder.dwg

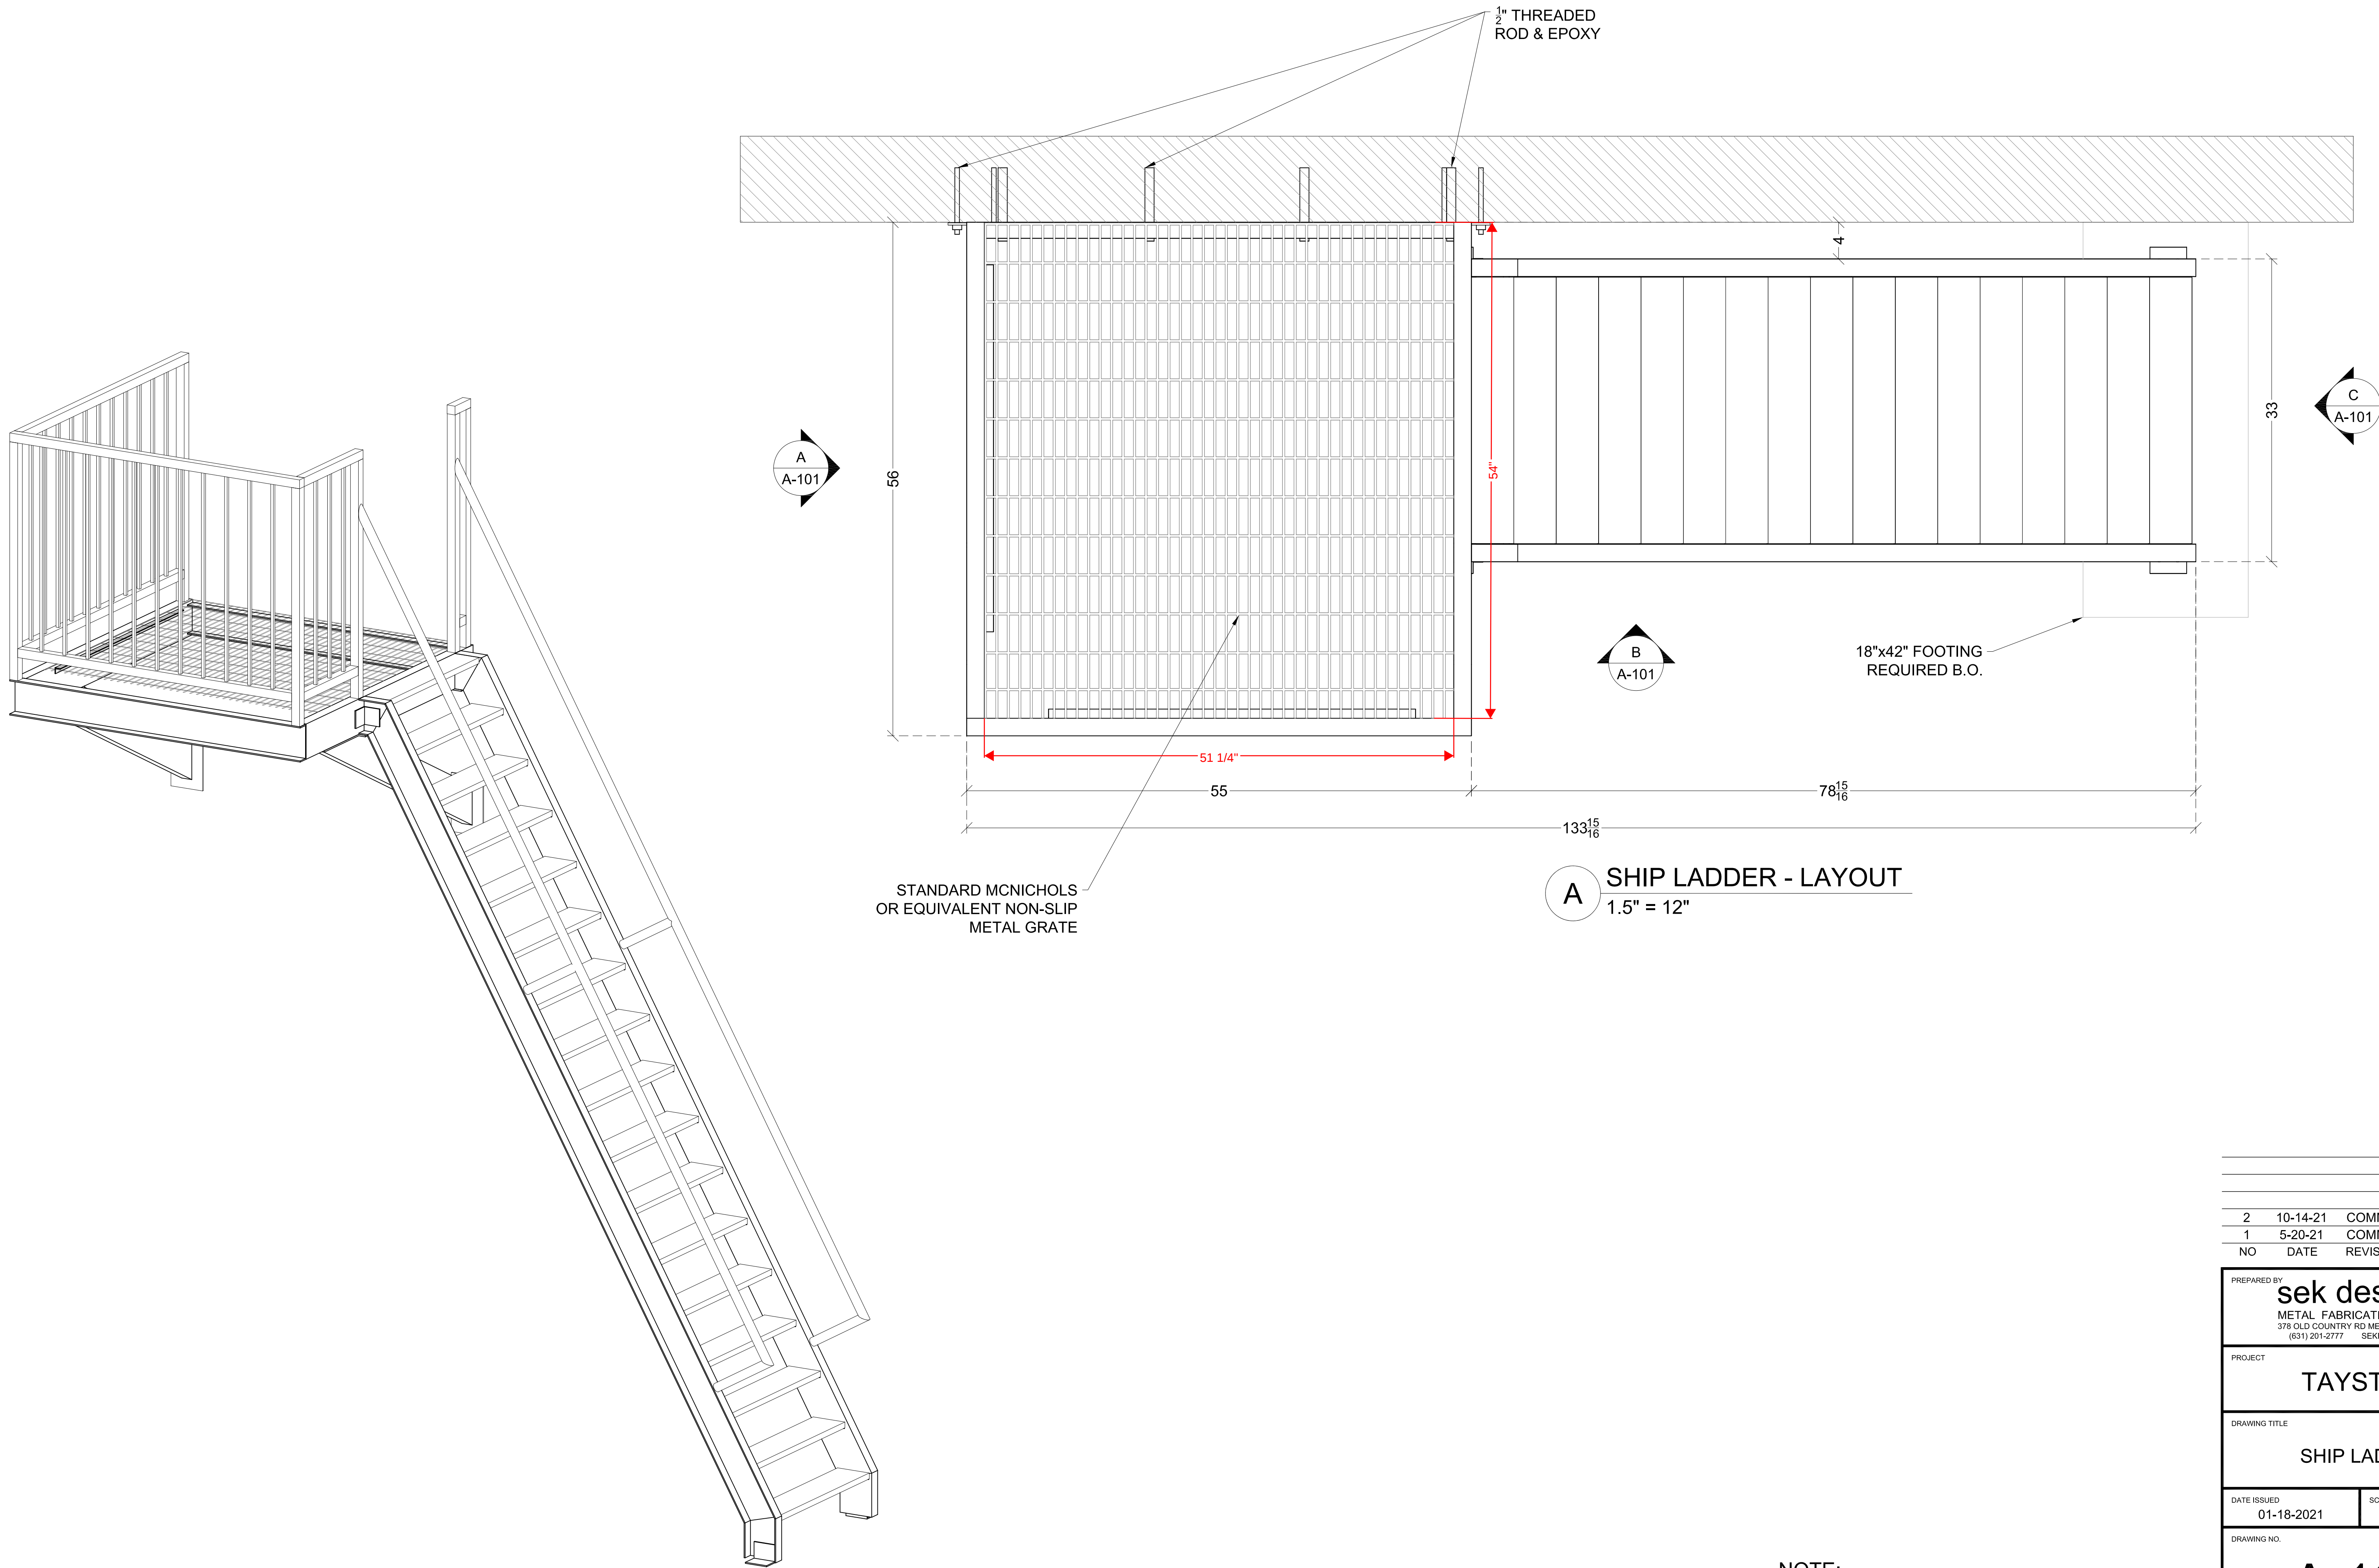


A SHIP LADDER - LAYOUT
1.5" = 12"

NOTE:
ALL MATERIAL TO BE GALVANIZED STEEL

PREPARED BY		
sek designs		
METAL FABRICATION DESIGN		
378 OLD COUNTRY RD MELVILLE, NY 11747		
(631) 201-2777 SEKDESIGNS.COM		
PROJECT		
TAYSTEE		
DRAWING TITLE		
SHIP LADDER		
DATE ISSUED	SCALE	
01-18-2021	AS NOTED	
DRAWING NO.		
A-100		


2	10-14-21	COMMENTS
1	5-20-21	COMMENTS
NO	DATE	REVISION

G:\Shared drives\Sek Designs\PROJECT FOLDER - CURRENT\SDLTaystee\01 - Drawings\04 - Shop\Taystee - Ship Ladder.dwg

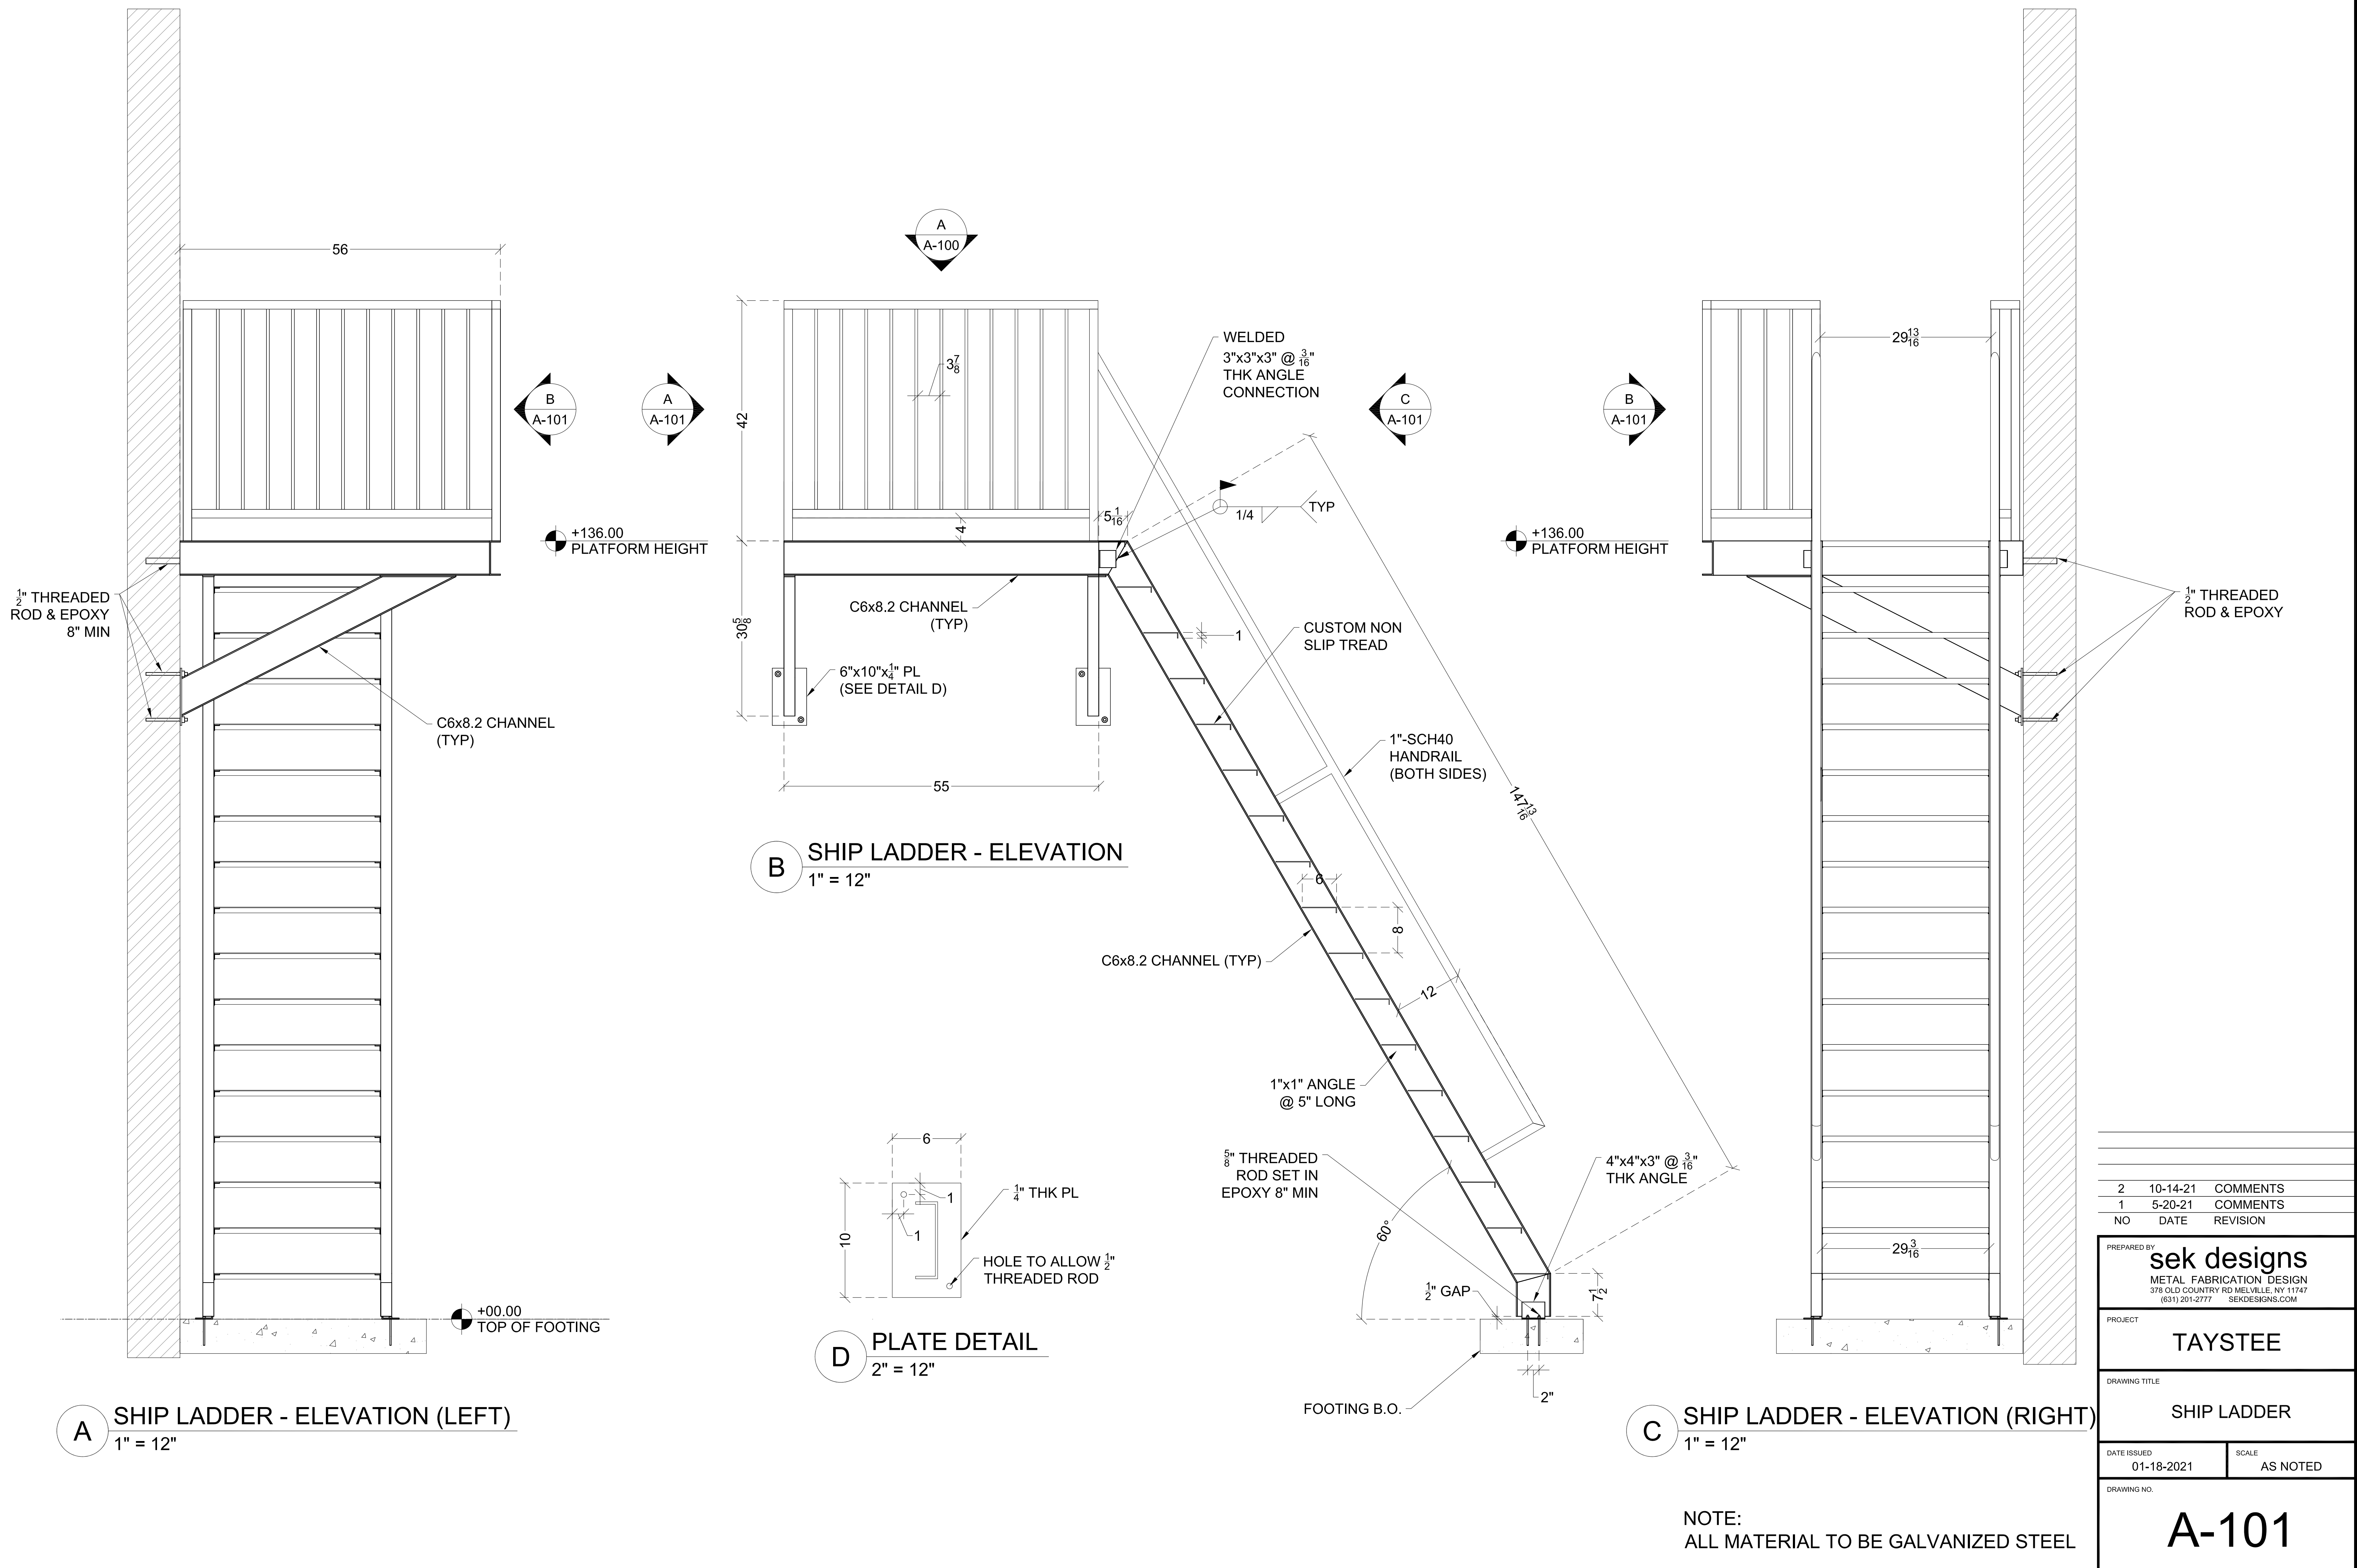

PREPARED BY		
sek designs		
METAL FABRICATION DESIGN		
378 OLD COUNTRY RD MELVILLE, NY 11747		
(631) 201-2777 SEKDESIGNS.COM		
PROJECT		
TAYSTEE		
DRAWING TITLE		
SHIP LADDER		
DATE ISSUED	SCALE	
01-18-2021	AS NOTED	
DRAWING NO.		
A-101		

G:\Shared drives\Sek Designs\PROJECT FOLDER - CURRENT\SDLTaystee\01 - Drawings\04 - Shop\Taystee - Ship Ladder.dwg

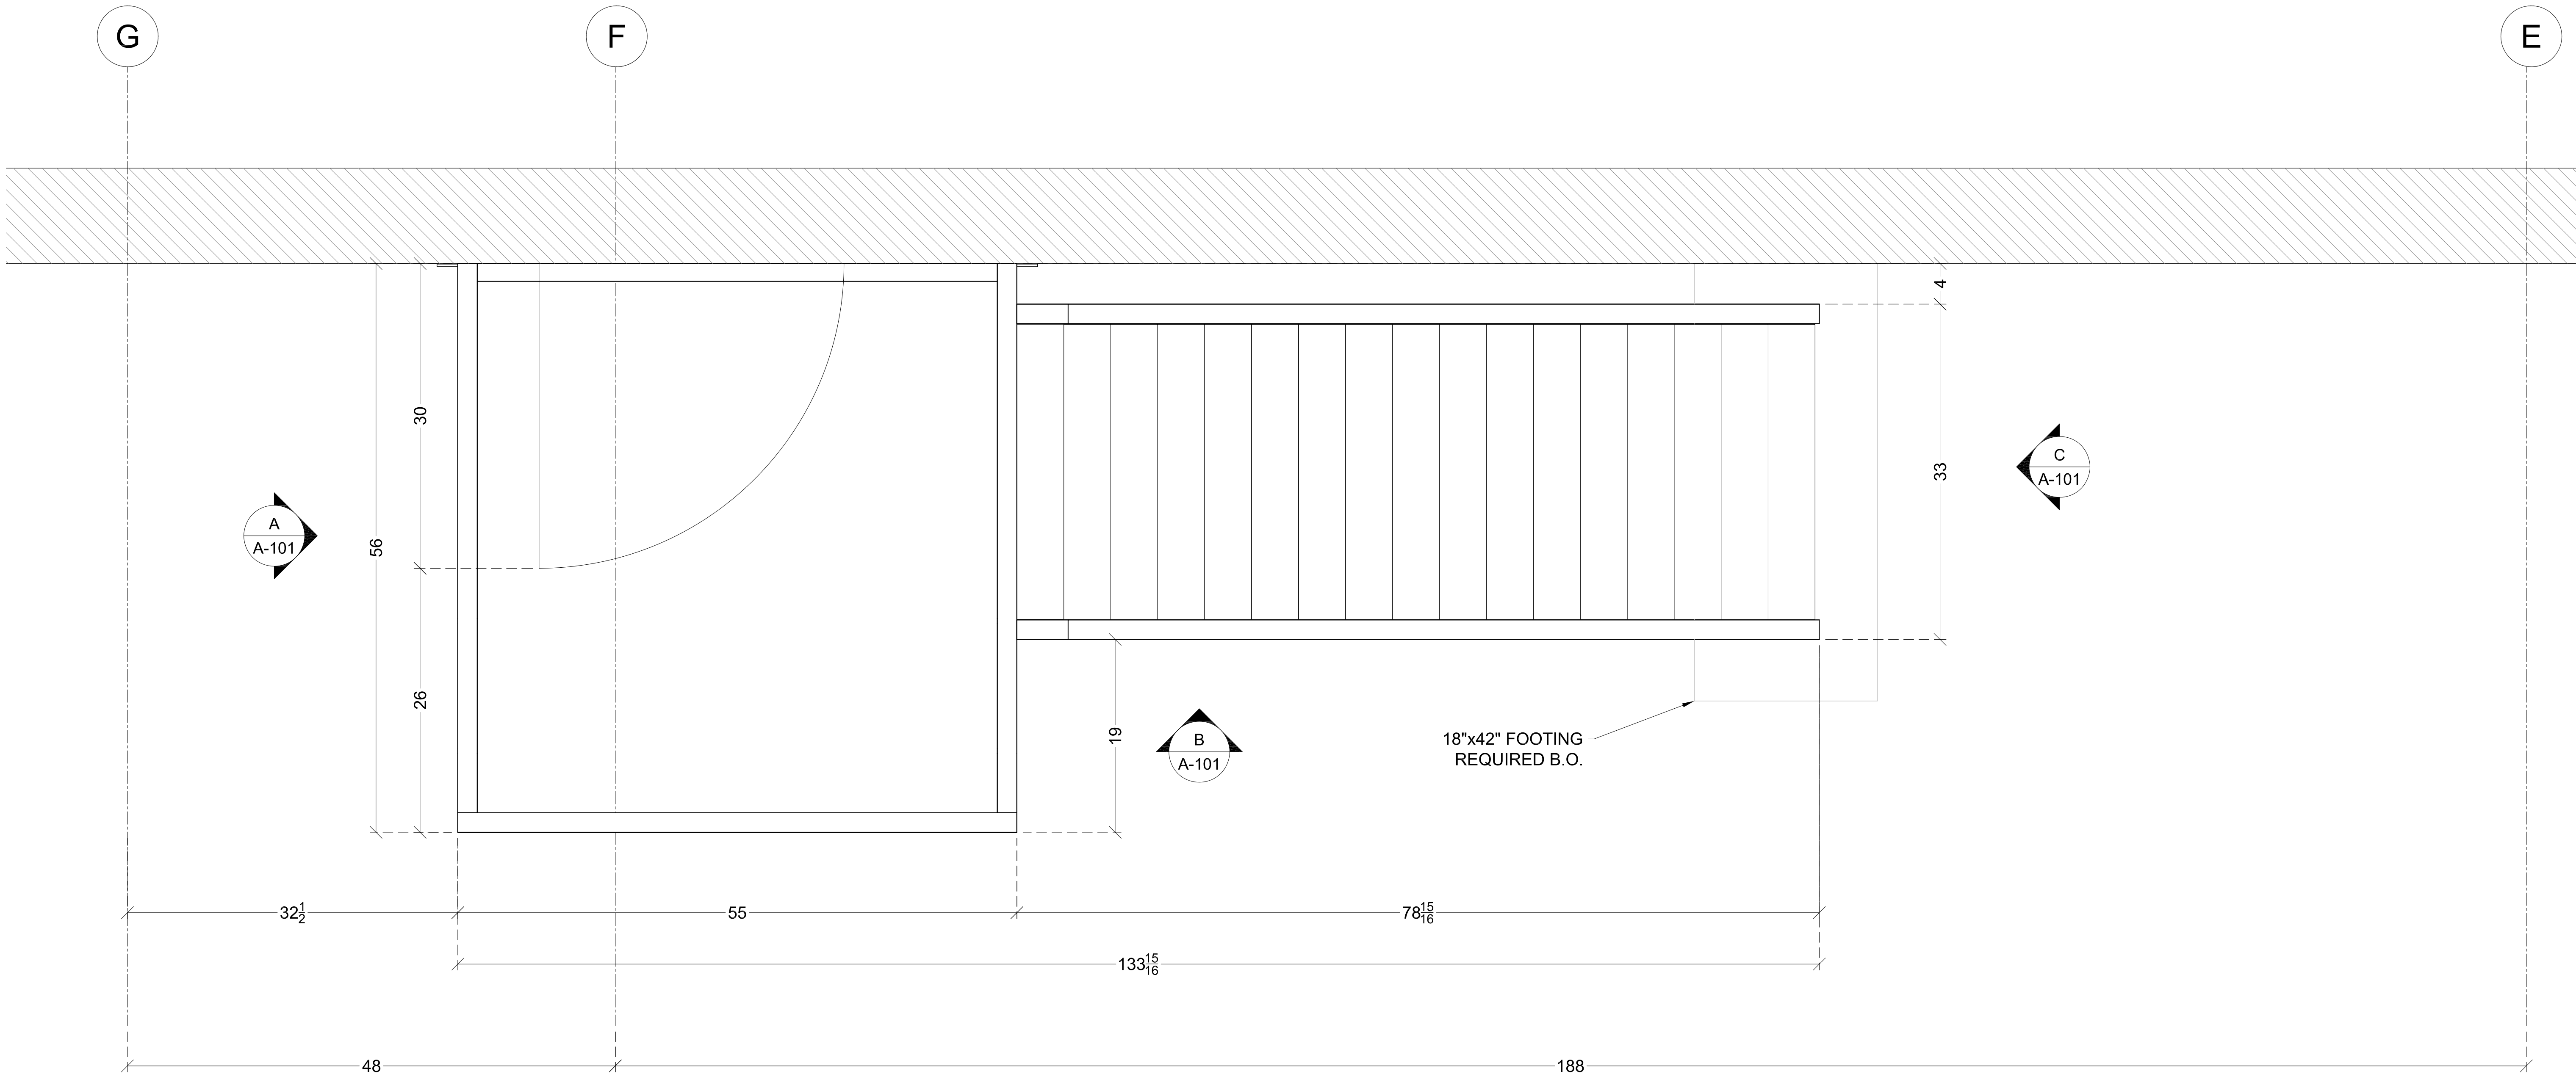

A SHIP LADDER - LAYOUT
1.5" = 12"

NOTE:
ALL MATERIAL TO BE GALVANIZED STEEL

2	10-14-21	COMMENTS
1	5-20-21	COMMENTS
NO	DATE	REVISION
PREPARED BY sek designs METAL FABRICATION DESIGN 378 OLD COUNTRY RD MELVILLE, NY 11747 (631) 201-2777 SEKDESIGNS.COM		
PROJECT TAYSTEE		
DRAWING TITLE SHIP LADDER		
DATE ISSUED 01-18-2021		SCALE AS NOTED
DRAWING NO. A-102		