



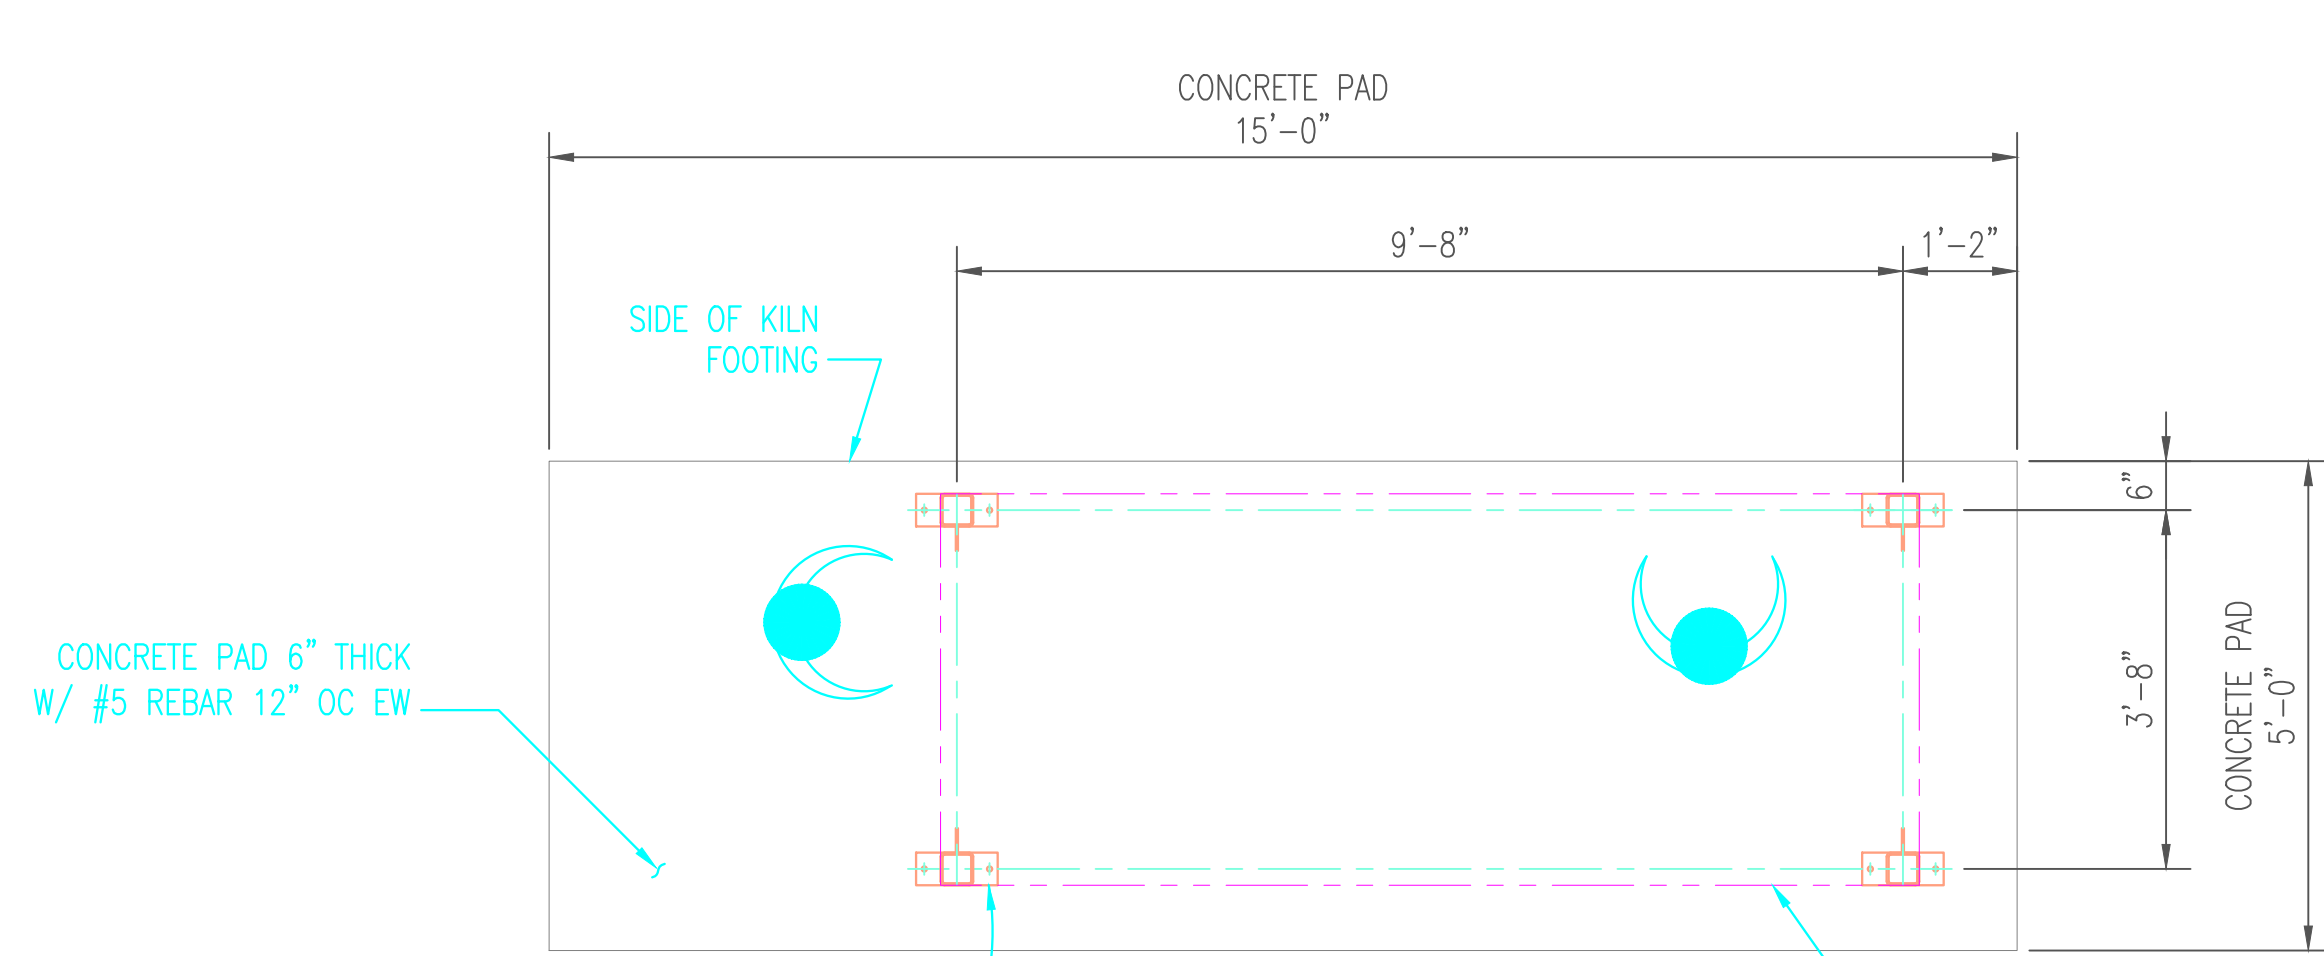


LAYOUT- PLAN

1/2"=1'-0"

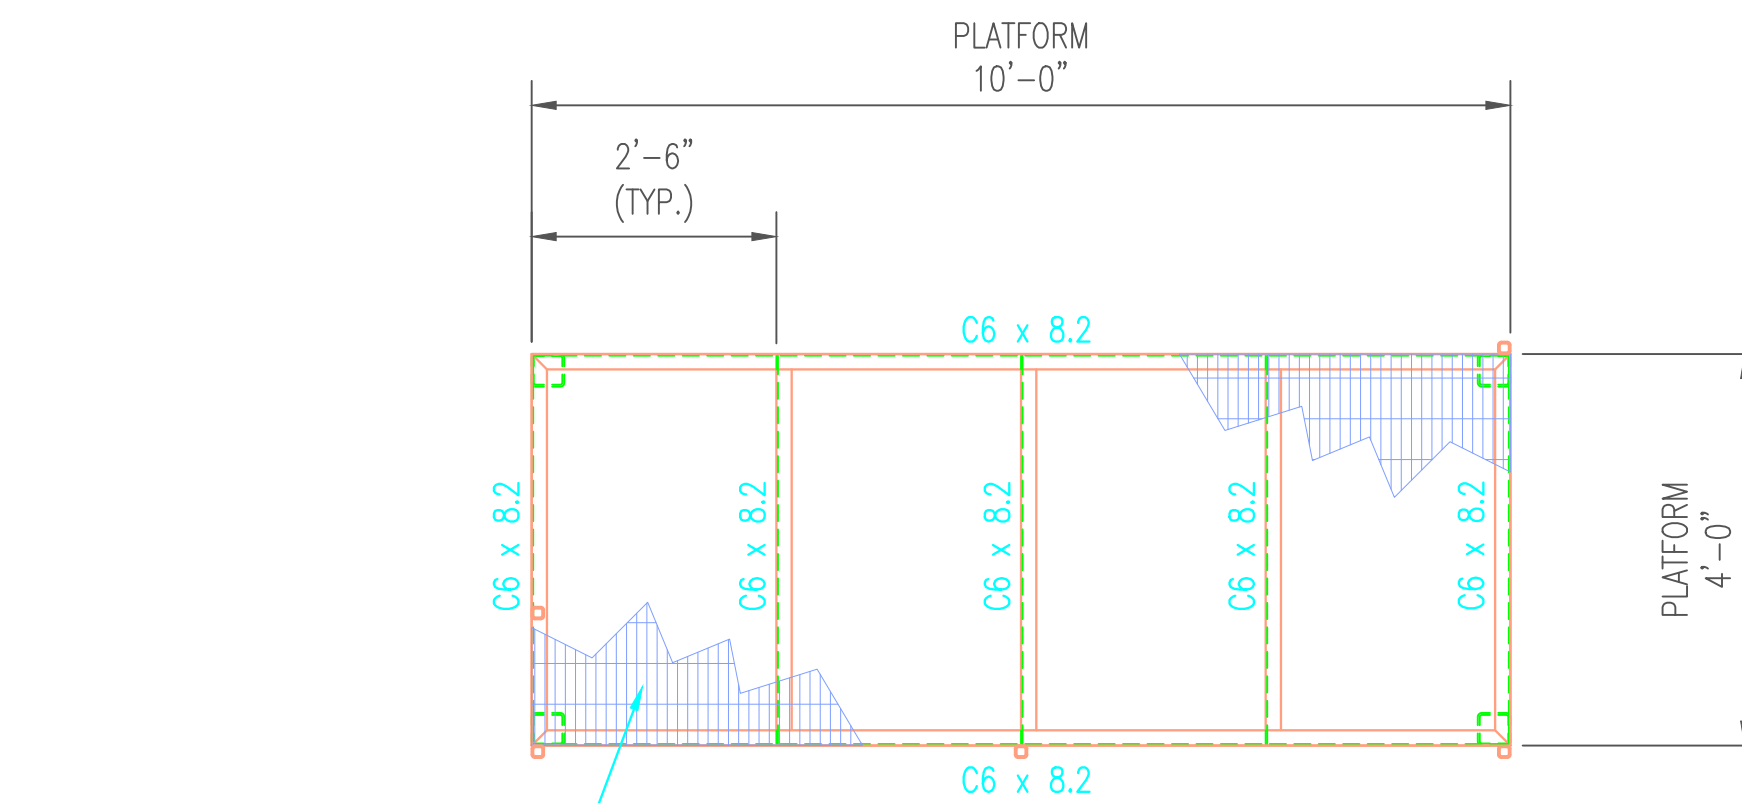


PLAN

1/2"=1'-0"

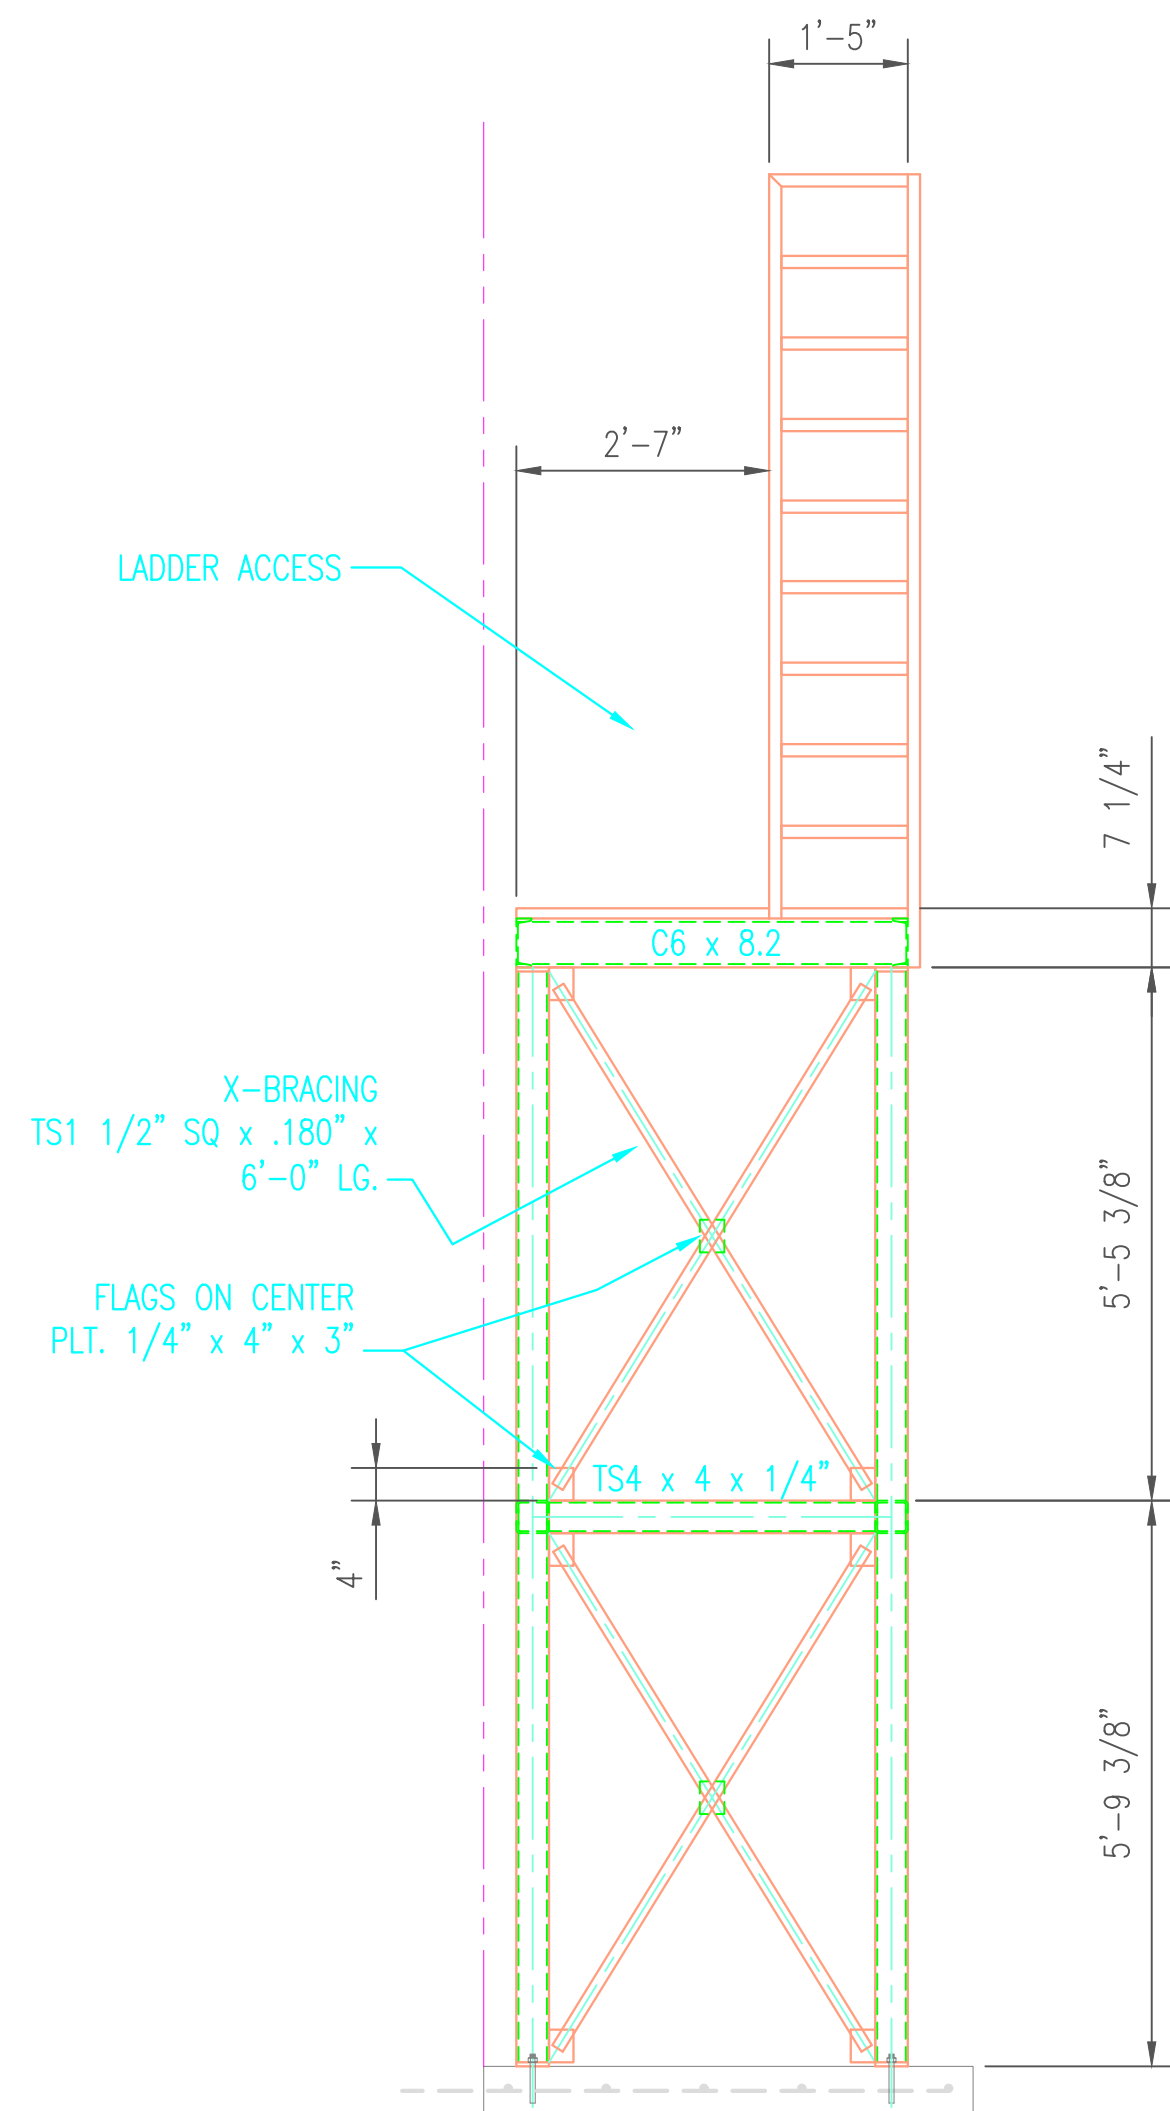


WEST END VIEW

1/2"=1'-0"

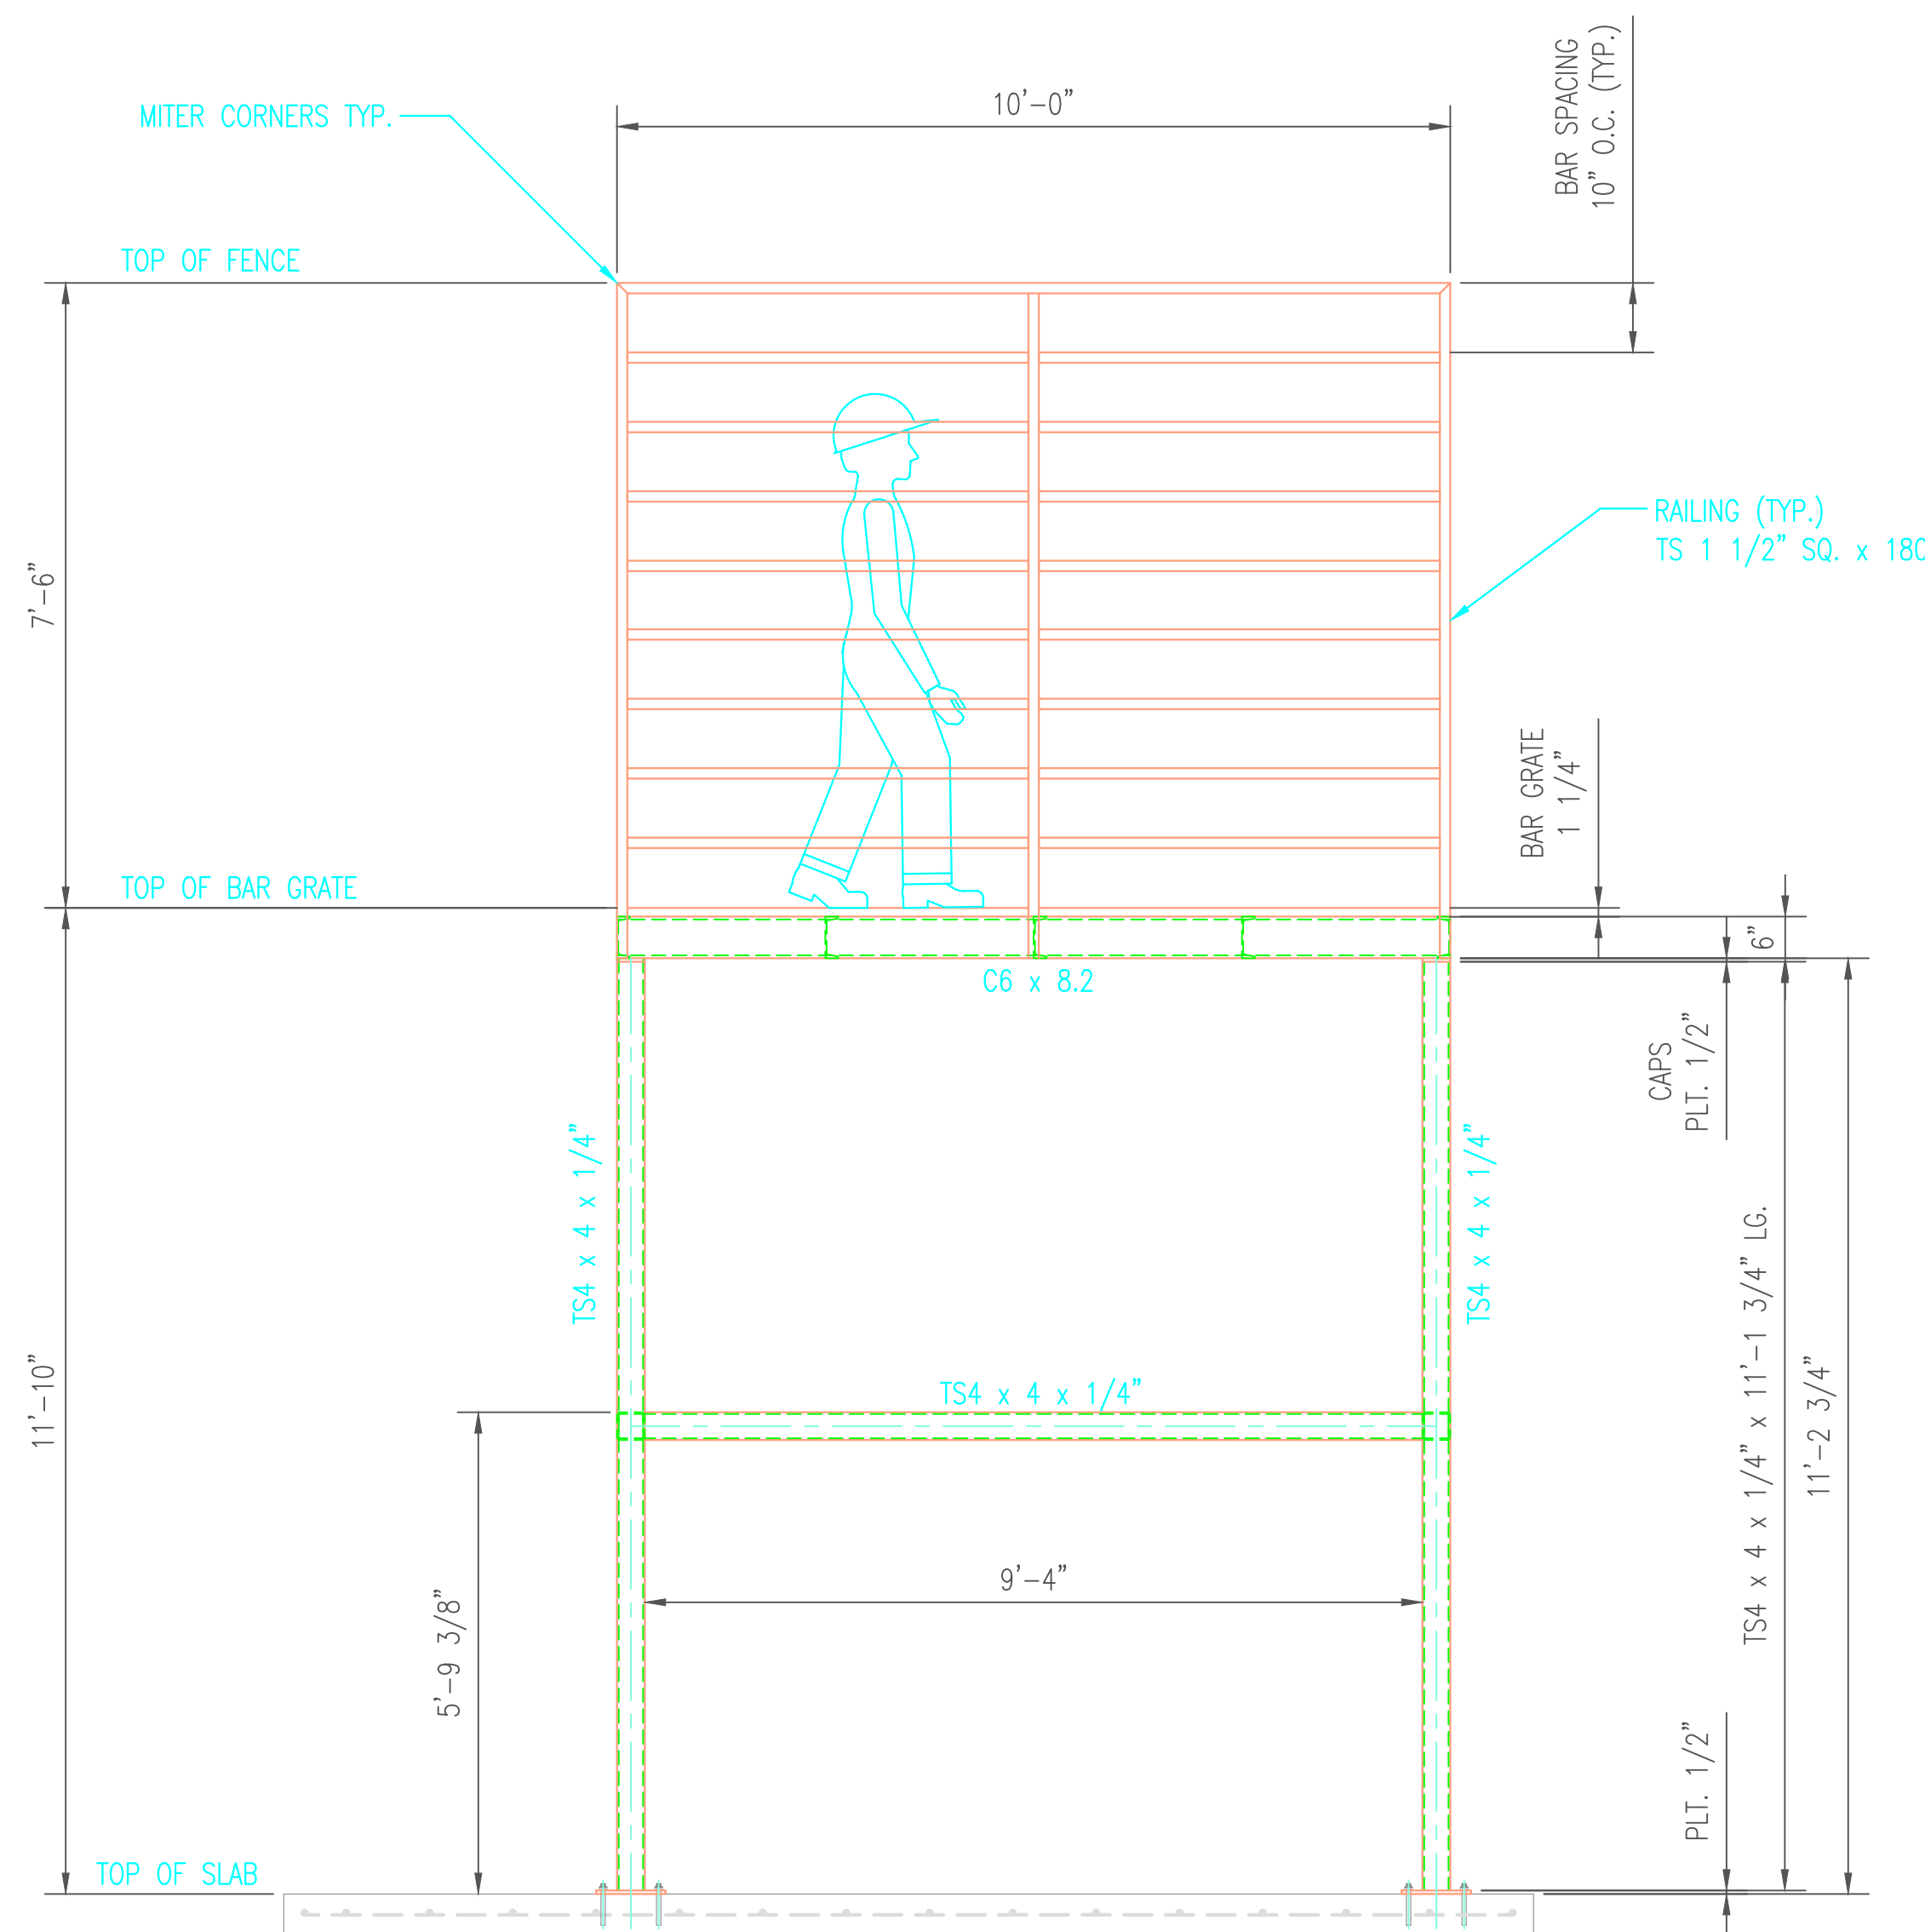

ELEVATION

1/2"=1'-0"

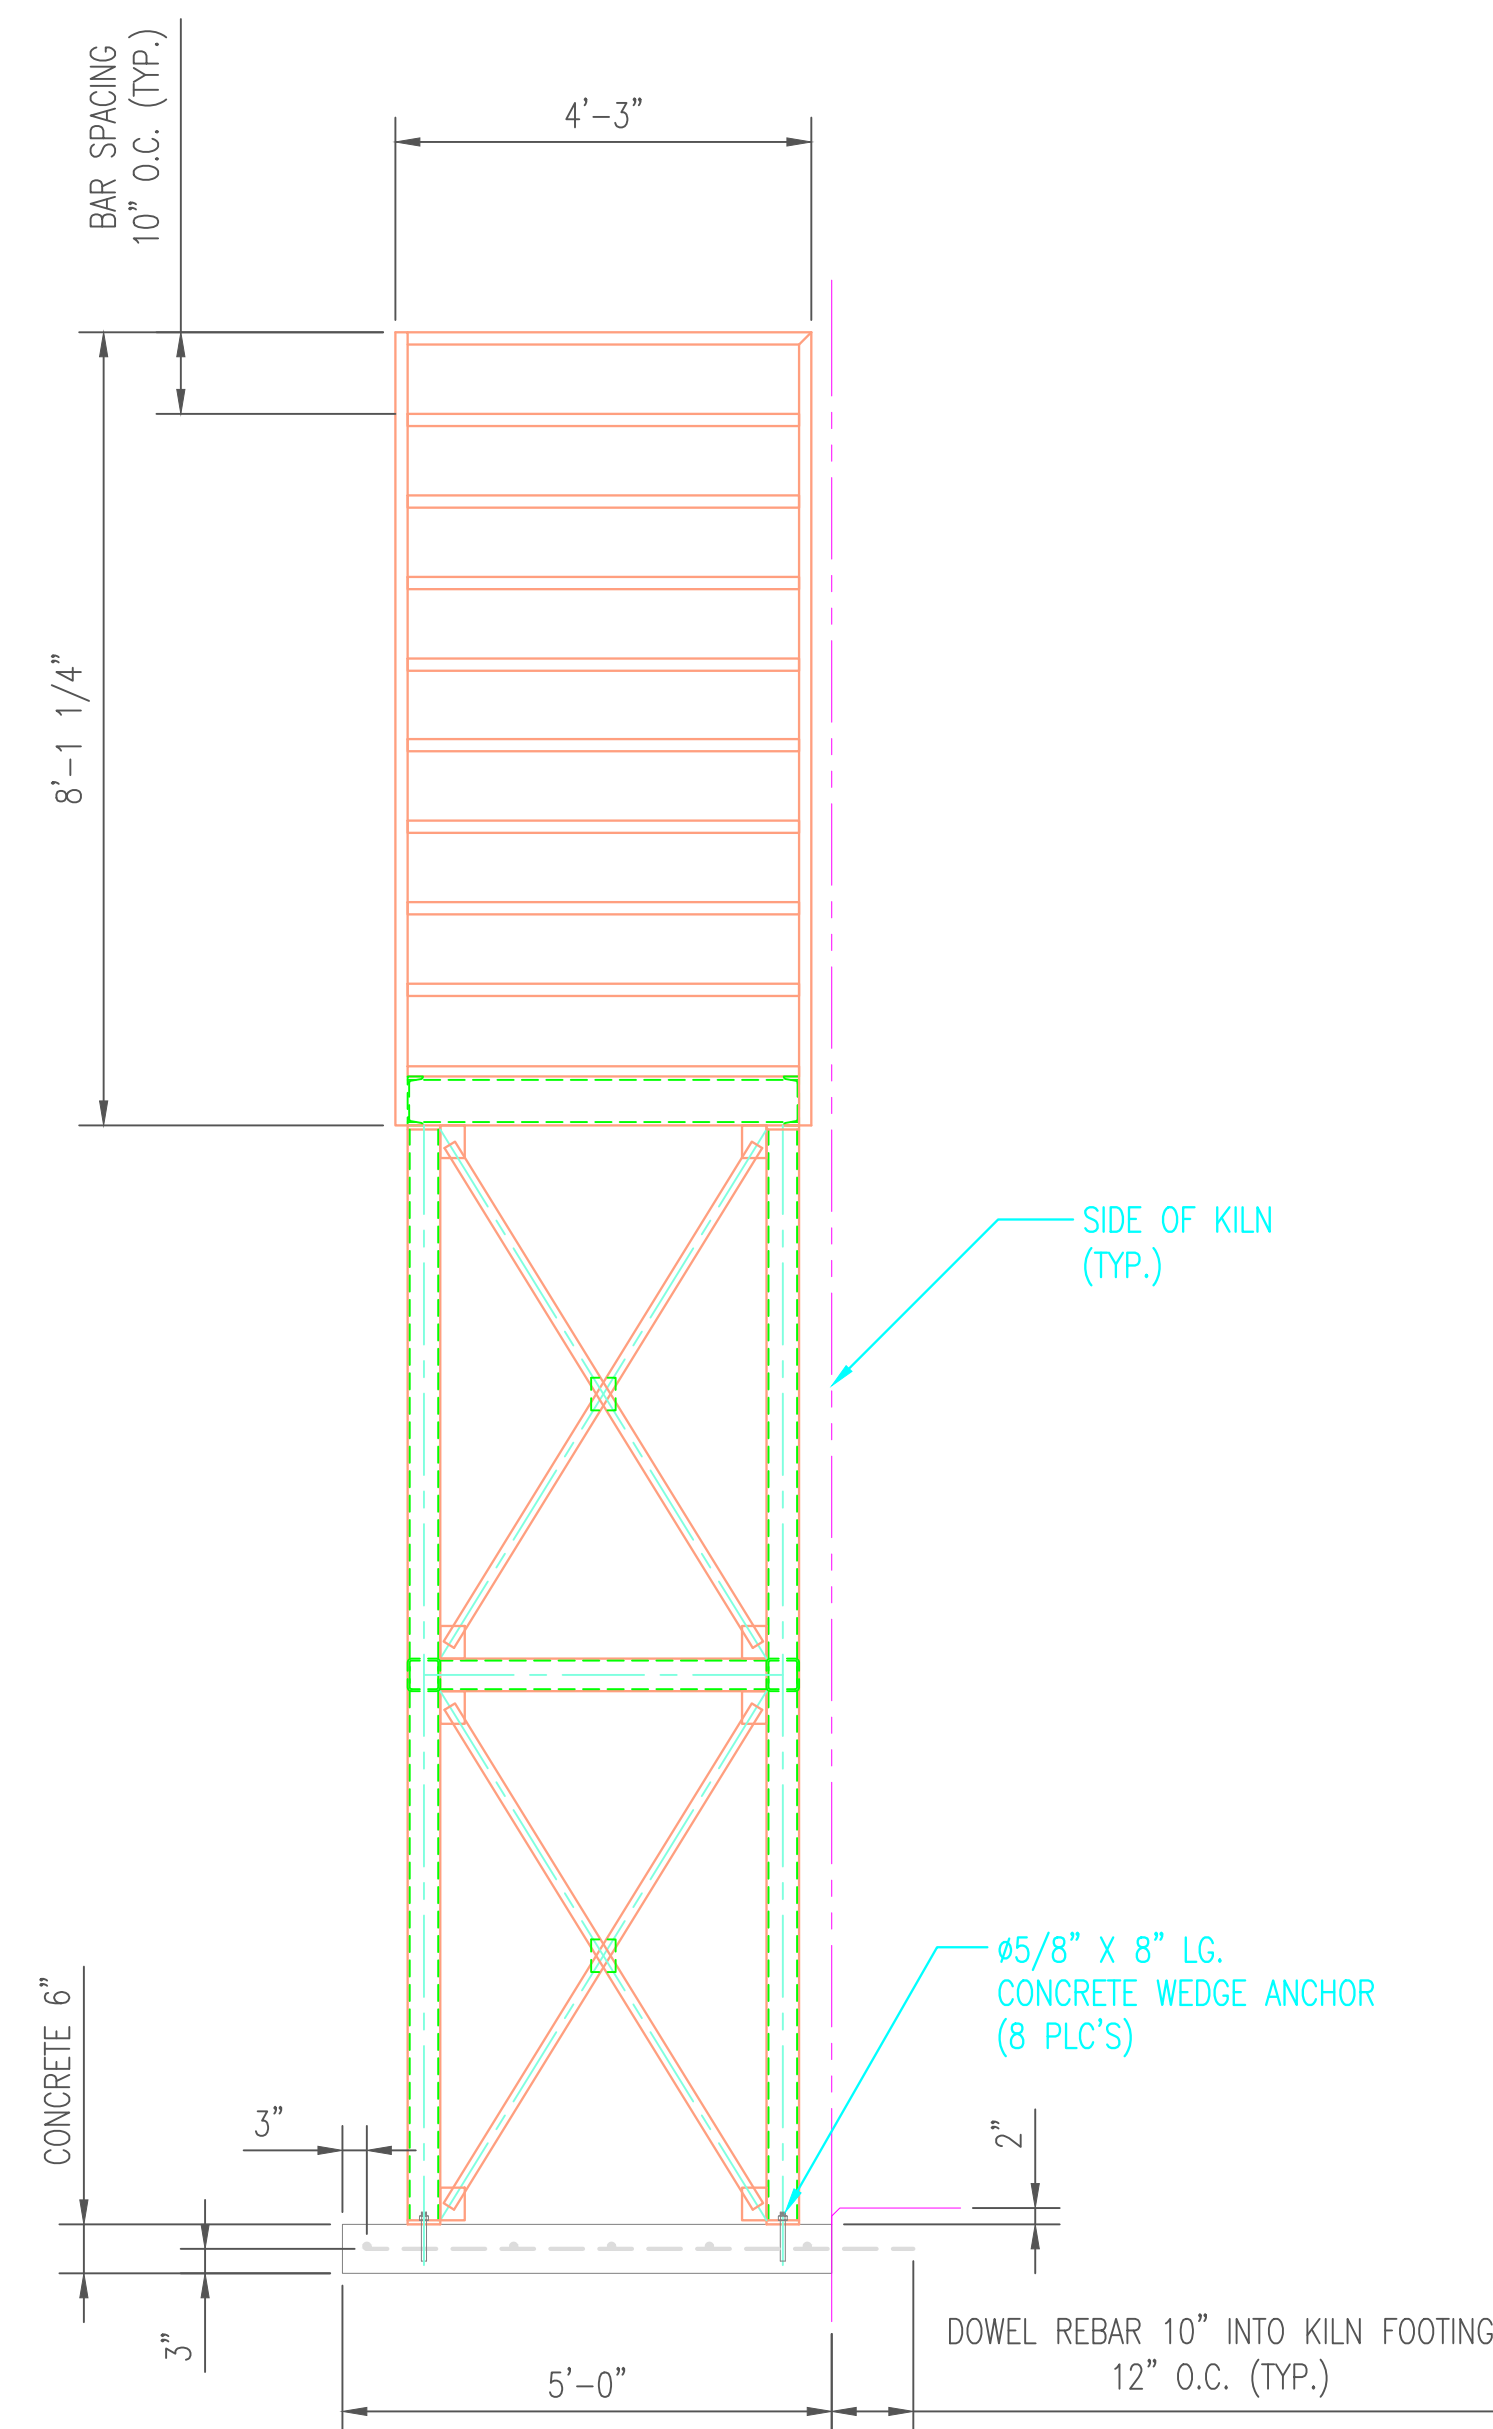

EAST END VIEW

1/2"=1'-0"

DATE: 10-7-21
APPROVED FOR
CONSTRUCTION

										ASE # 18400-56-00165			HAMPTON LUMBER MILLS INC.		SCALENOTED DATE10-7-21 DRAWNJ. PELZER CHECK APP'D	DRY KILNS VALUTEC KILN #11 EGRESS LADDER PLATFORM DETAILS			WARRENTON DIVISION					
																			WARRENTON		OREGON			
SHEET SIZE: D (24x36)													A HAMPTON AFFILIATE			WAR-210-8011-020 LADDER PLATFORM.DWG								
FILE NAME:																								
REVISION										BY DATE CHK'D MK		REVISION										BY DATE CHK'D		
MK																								